




1. Do NOT scale from this drawing.
 2. All dimensions are given in millimetres.
 3. This drawing **must** be submitted to the Planning Department for Planning Consent and to Building Control for Building Regulations Approval prior to commencement.
 4. The Contractor is to bring to the attention of the Plan Drawer **immediately** any site conditions which differ from the assumptions made in the preparation of this drawing.
 5. The Contractor **must** construct the Building using all current Health and Safety Rules and Regulations, Codes of Practice and Building Standards.
 6. This drawing has produced for Local Authority use only and **must not** be used for constructional purposes until it has been approved by Building Control.

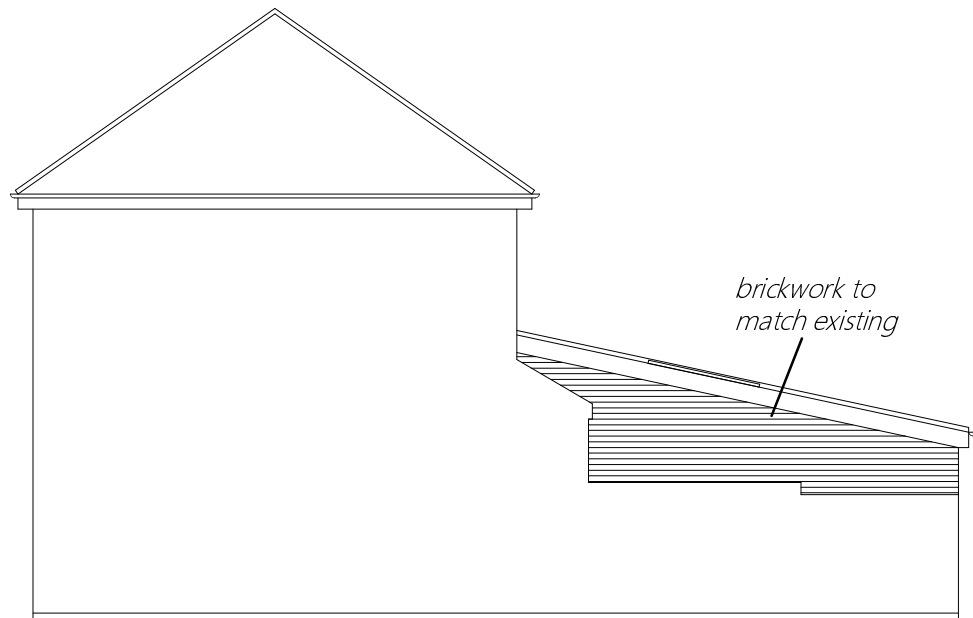


WEST ELEVATION

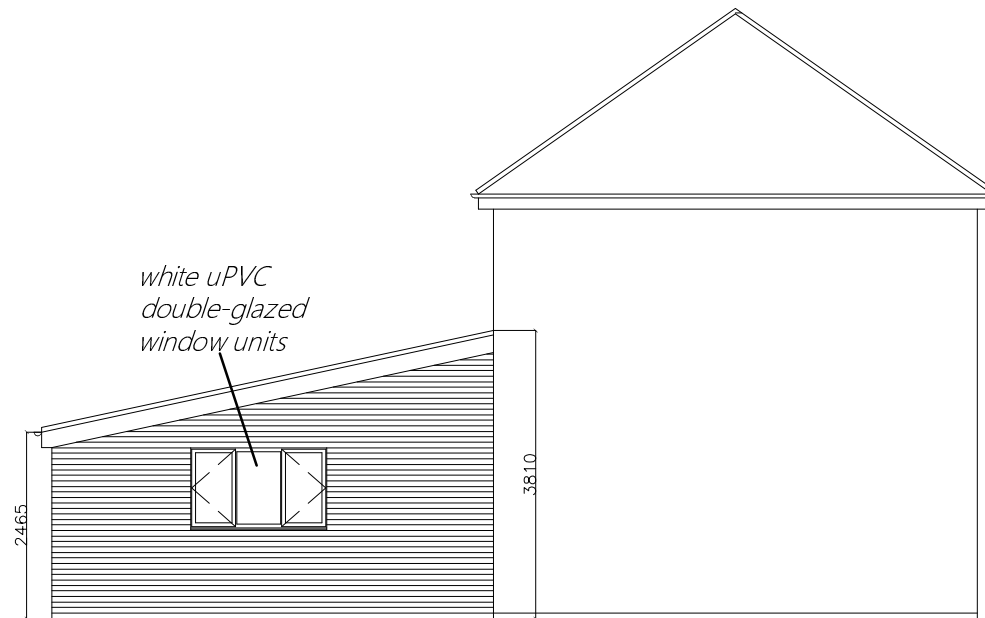

EAST ELEVATION

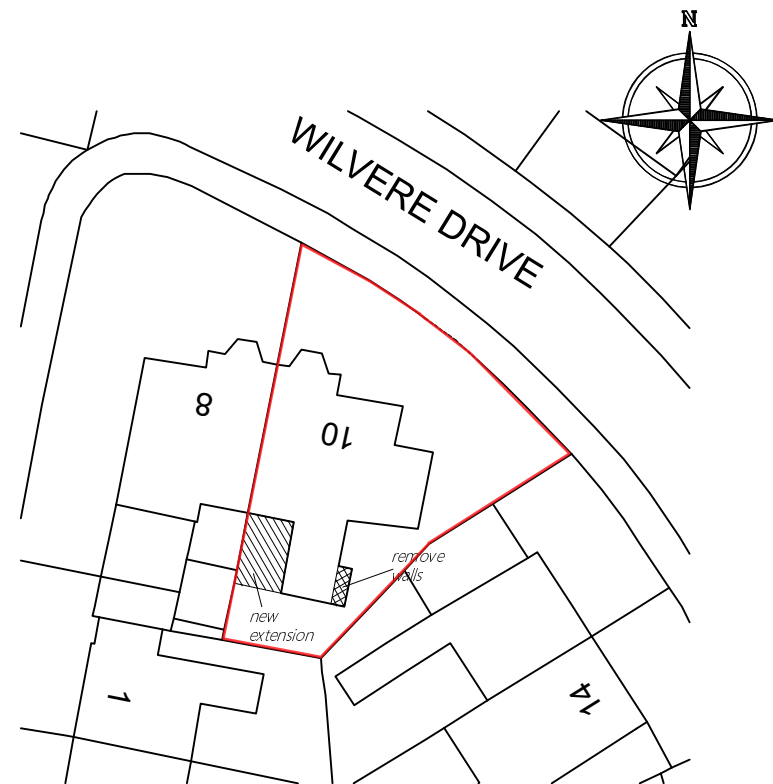

1/500 BLOCK PLAN

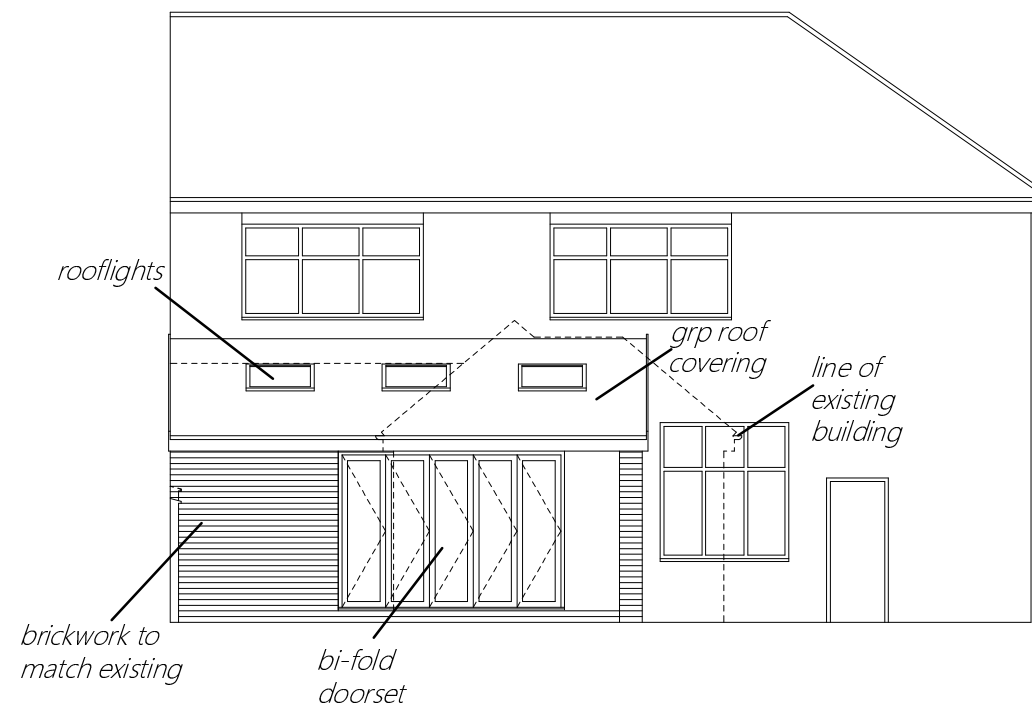

SOUTH ELEVATION

Rev.	Amendments	Date
EAGLEWOOD DESIGN		
41 Shaw Road South Shore Blackpool Lancashire FY1 6HA		
mob : 07747822369 e-mail : adele.earnshaw@eaglewood-design.co.uk website : www.eaglewood-design.co.uk		

PROJECT ADDRESS
*10 Wilvere Drive,
 Blackpool. FY5 1QA*

PROJECT TITLE
*New rear extension and
 internal alterations*

DRAWING TITLE
Proposed Elevations

Drawn ace	Date Feb 2021	Scales A3 @ 1/100 scale
Drawing No. 2021 - 03 - 03	Revision	

This drawing and contents are the property of Eaglewood Design and will remain as such until full settlement of outstanding invoices. Unauthorised reproduction of the whole or any part thereof infringes Copyright and may lead to prosecution of Civil Proceedings.