


EXISTING GROUND FLOOR PLAN



PROPOSED GROUND FLOOR PLAN

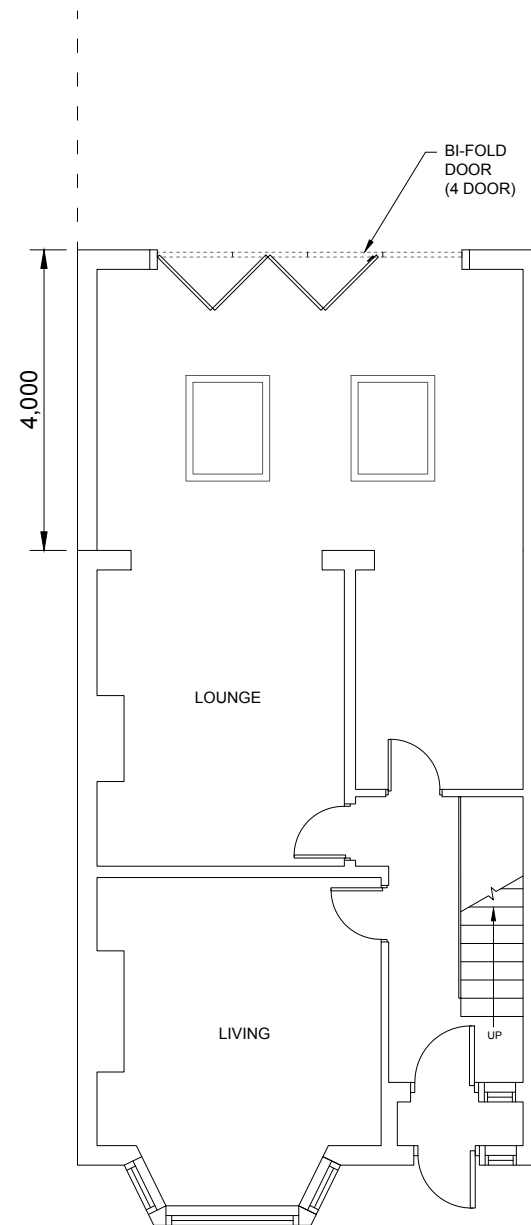

EXISTING FRONT ELEVATION



EXISTING REAR ELEVATION




PROPOSED FRONT ELEVATION




BI-FOLD
DOOR
(4 DOOR)


PROPOSED REAR ELEVATION

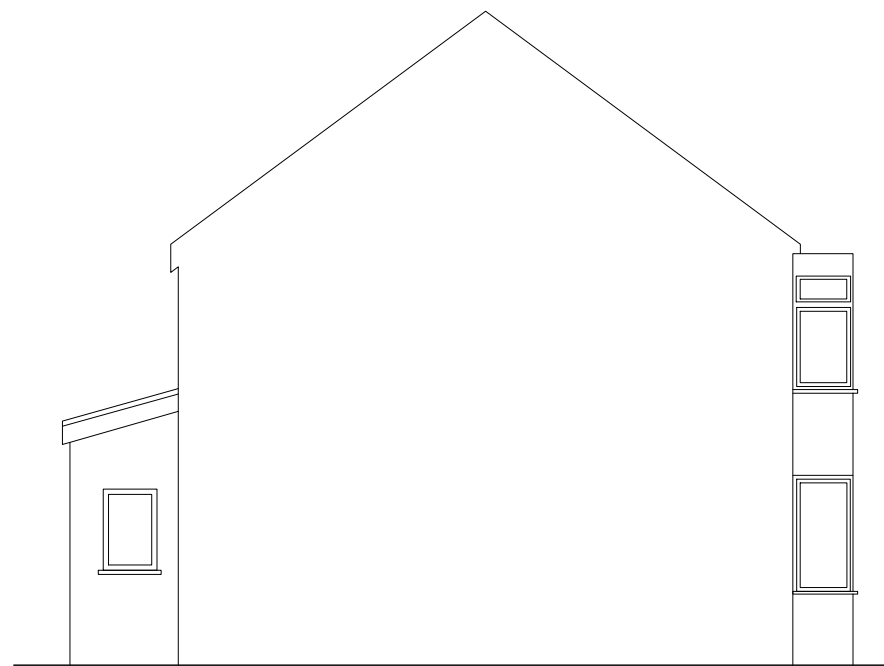

EXISTING SIDE ELEVATION

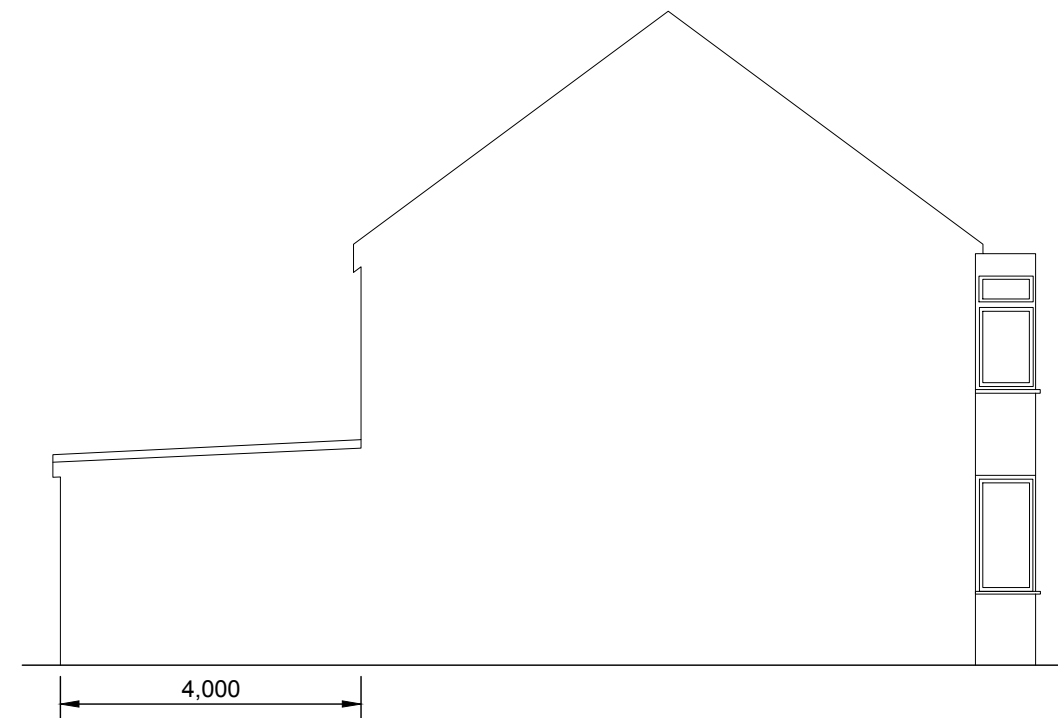


PROPOSED SIDE ELEVATION

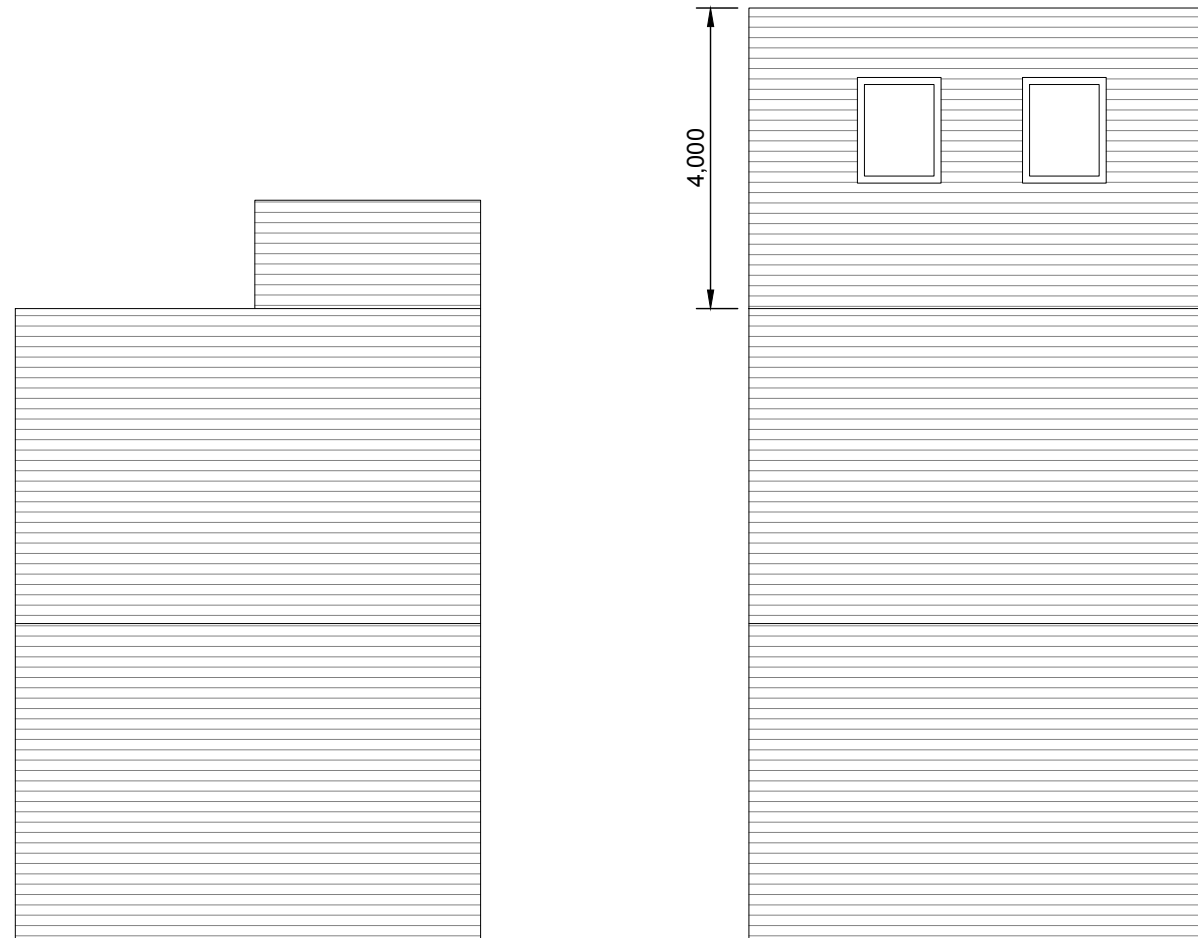


EXISTING ROOF PLAN

PROPOSED ROOF PLAN


Time & date
8:00am
June 10

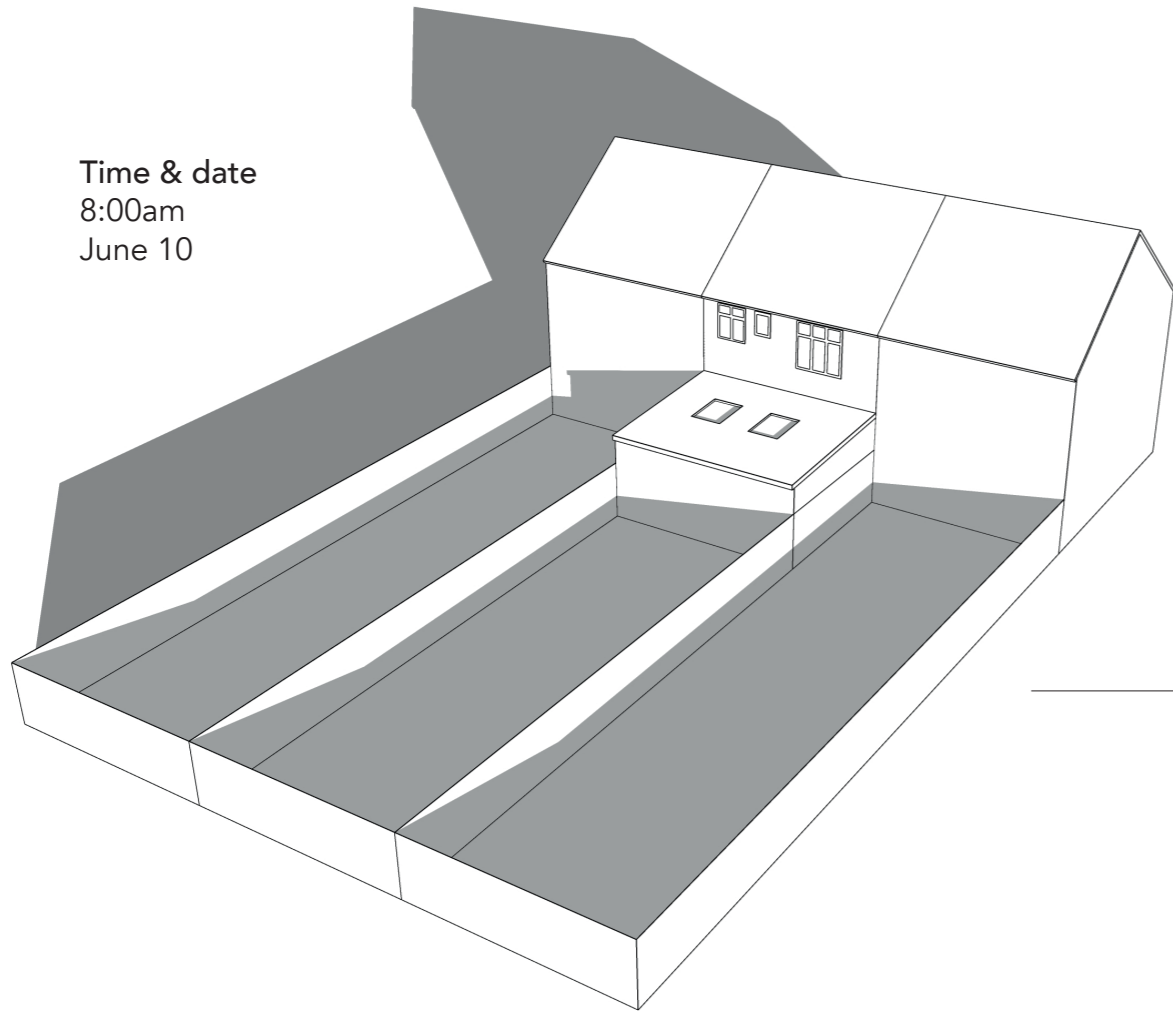


Time & date
11:00am
June 10

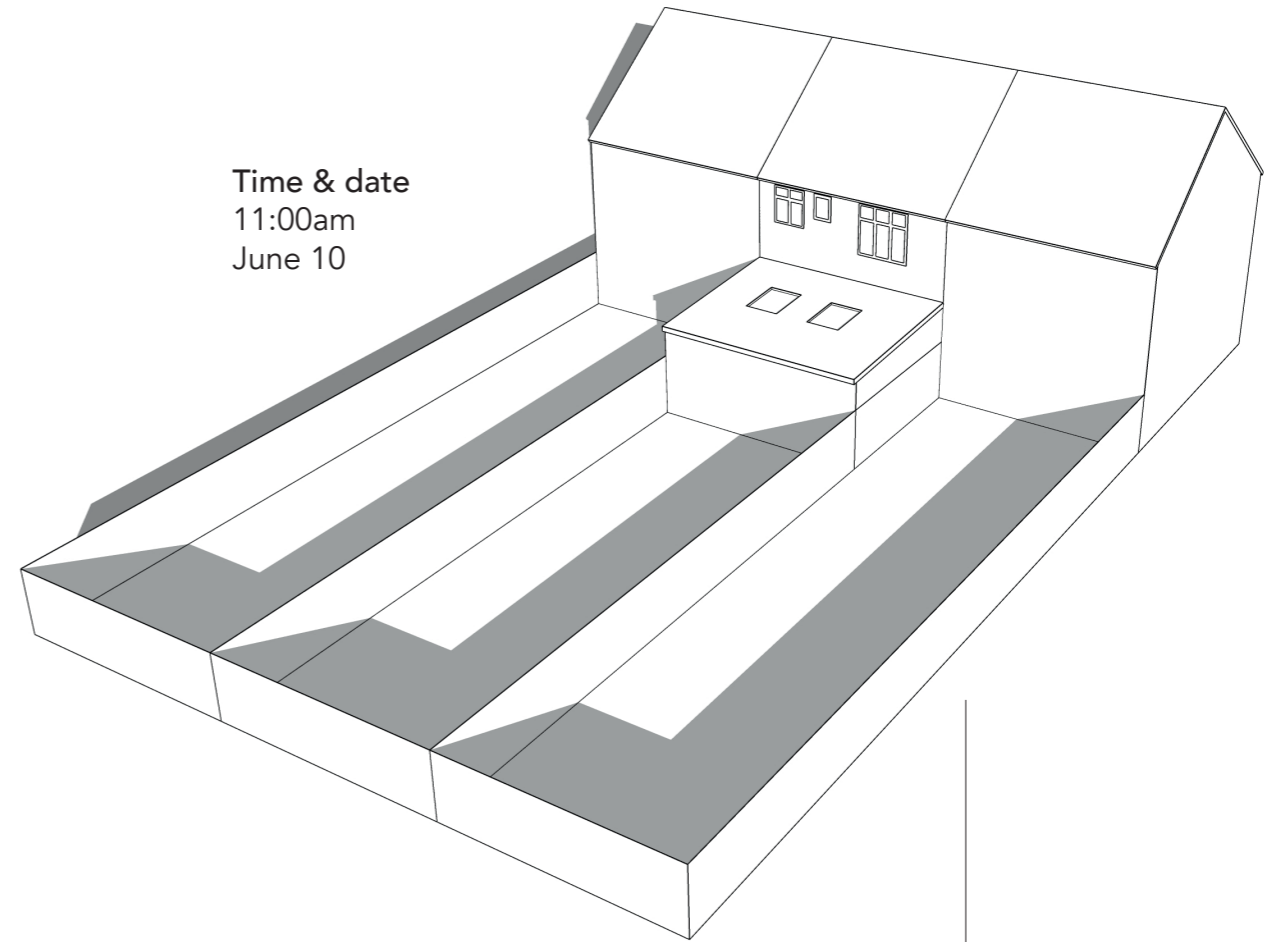


Time & date
1:30pm
June 10

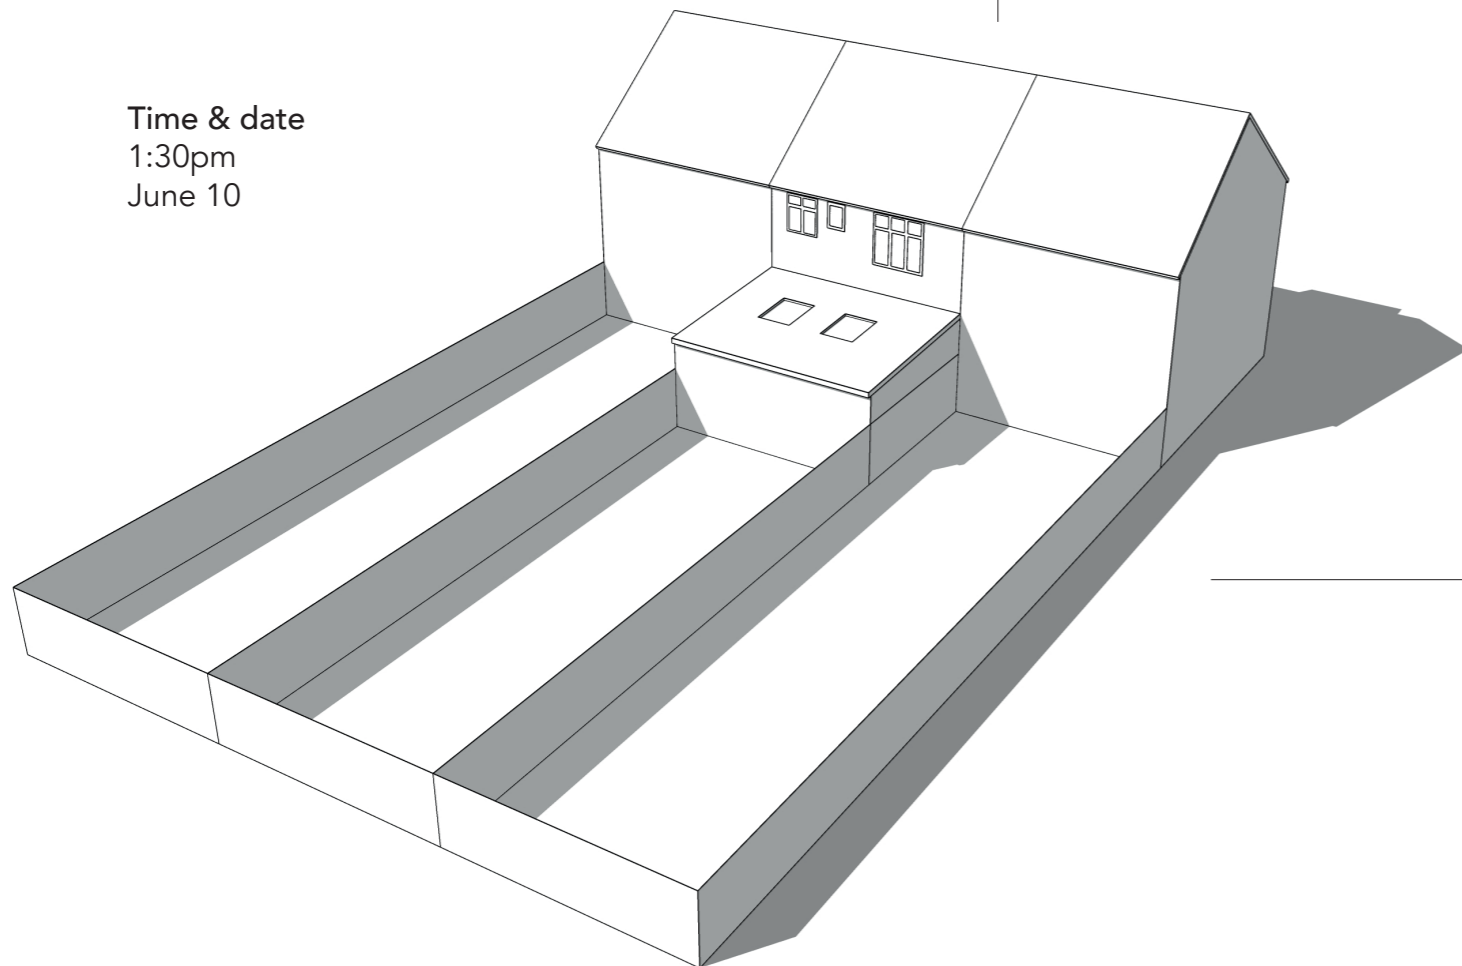

Time & date
4:00pm
June 10

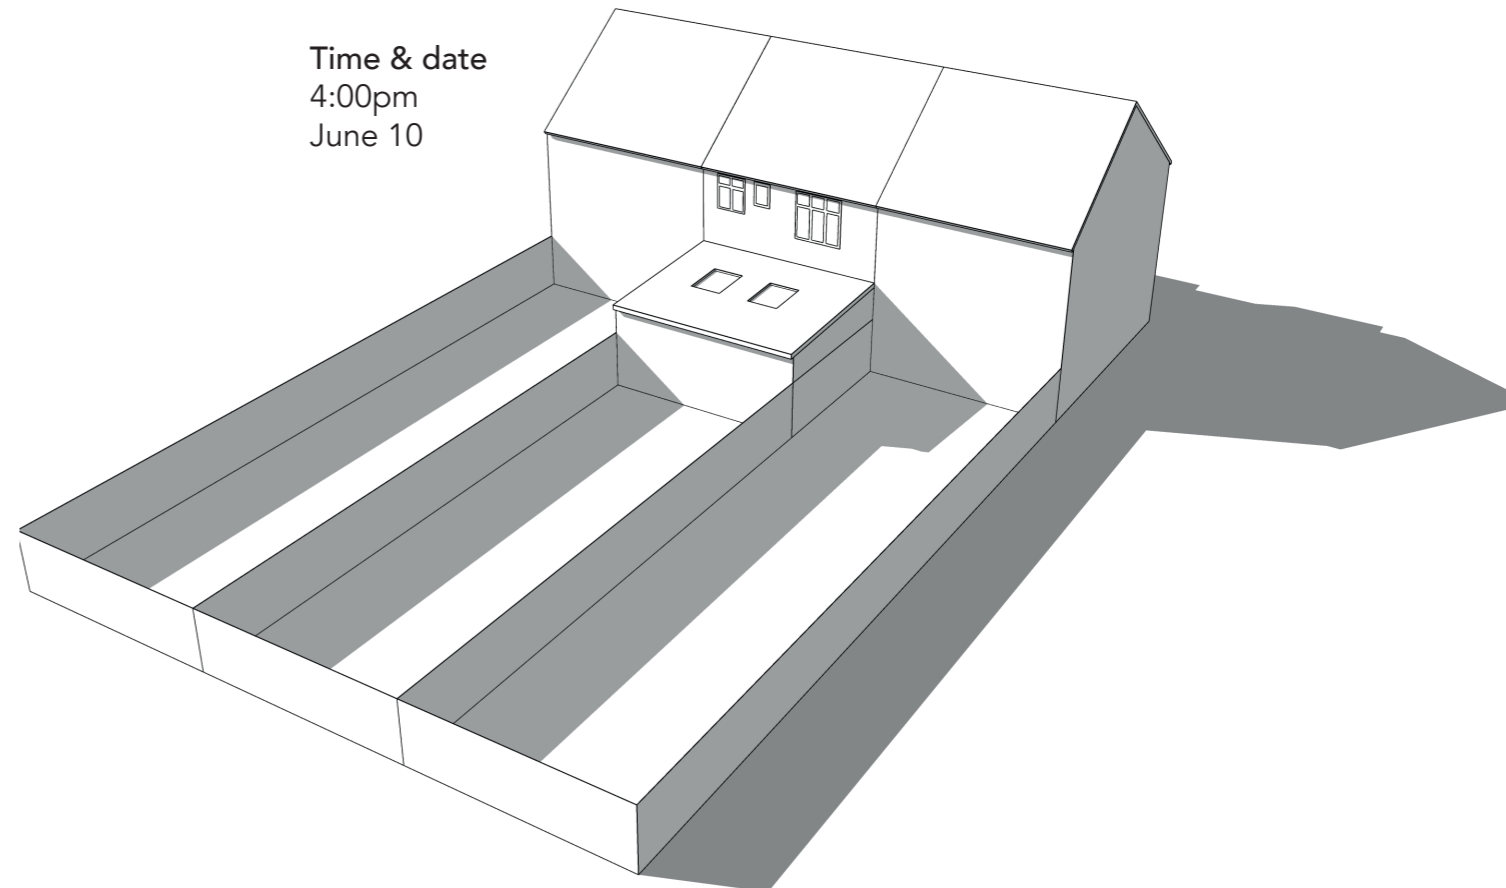

Time & date
6:00pm
June 10

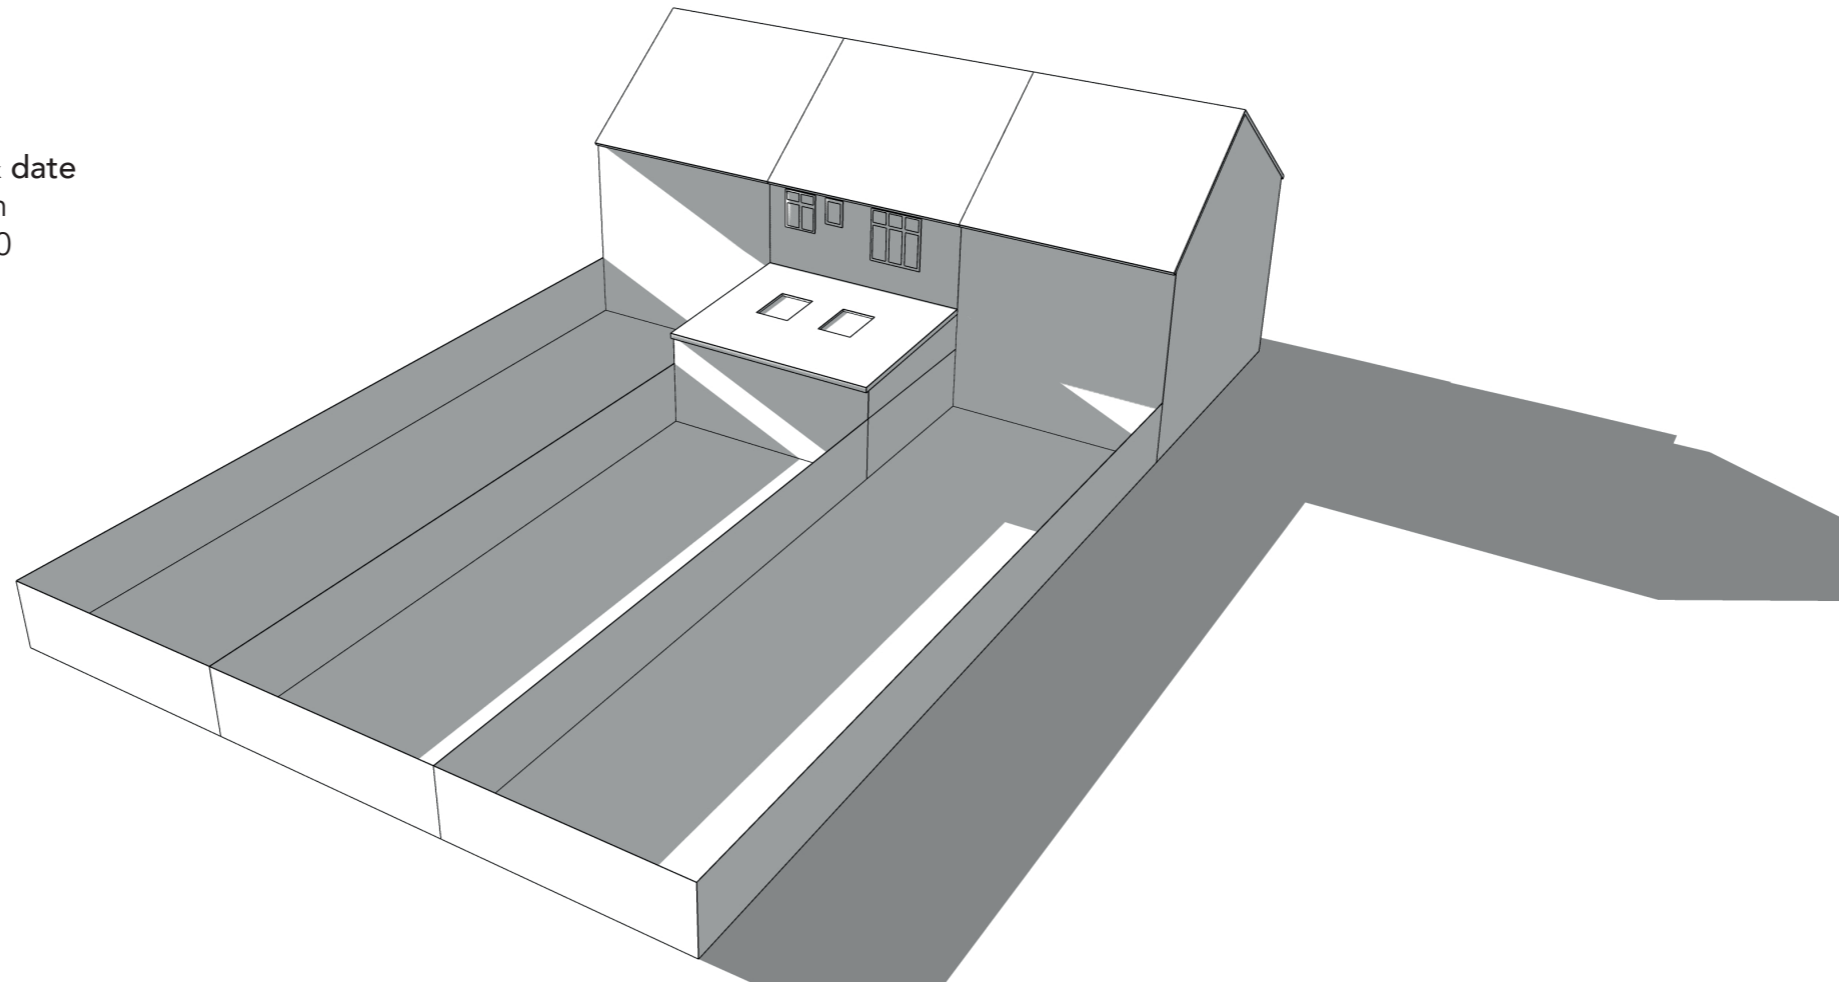

Time & date
7:45pm
June 10

