


EXISTING GROUND FLOOR PLAN



PROPOSED GROUND FLOOR PLAN

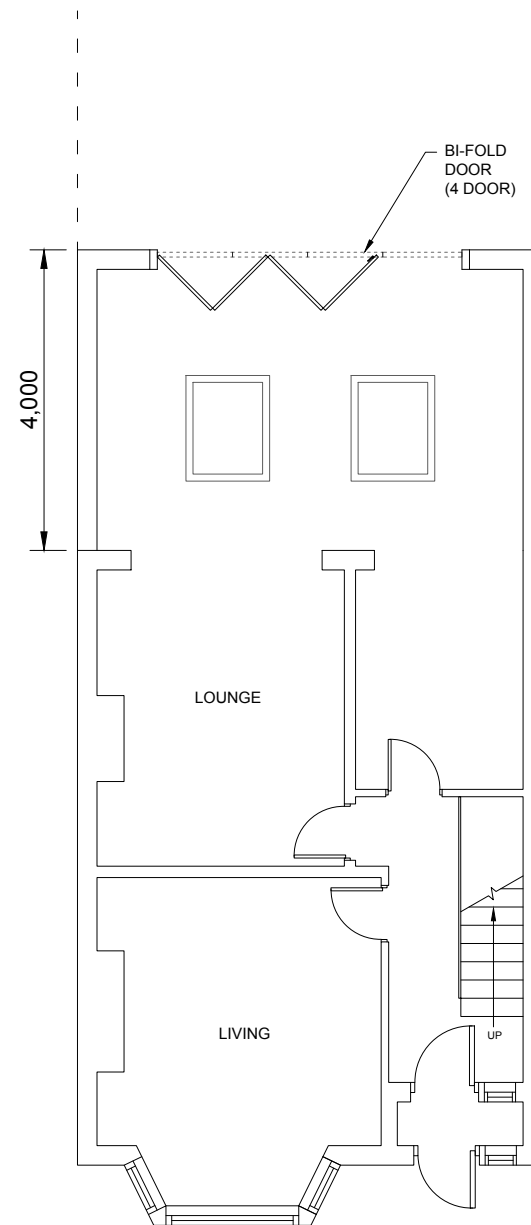


EXISTING FRONT ELEVATION




EXISTING REAR ELEVATION



PROPOSED FRONT ELEVATION

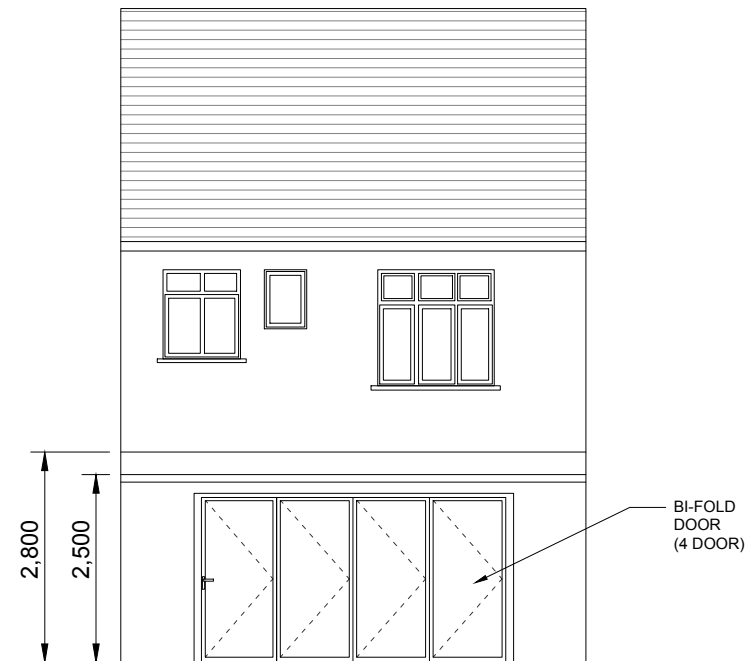

PROPOSED REAR ELEVATION

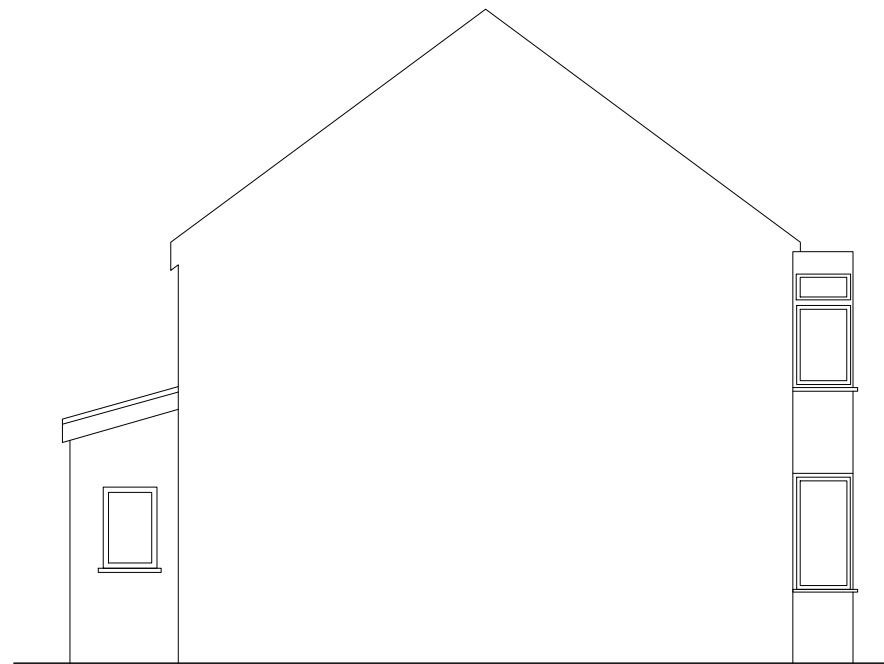


EXISTING SIDE ELEVATION



PROPOSED SIDE ELEVATION



EXISTING ROOF PLAN

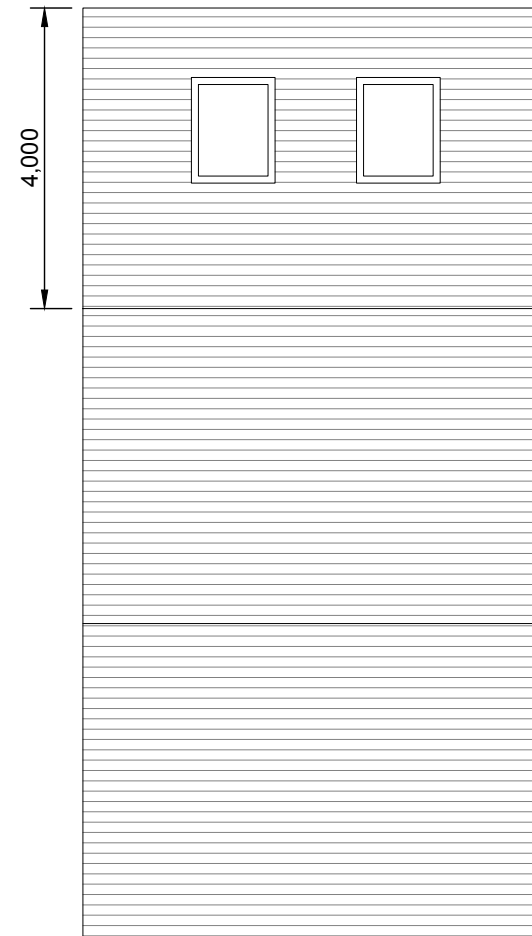

PROPOSED ROOF PLAN