
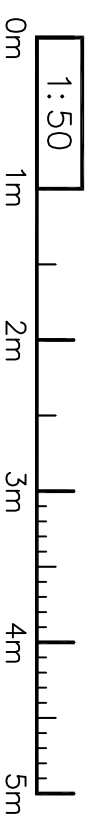


**Notes:**  
 Dimensions to be verified on site. Figured dimensions to take priority over those scaled from drawing.  
 Any areas indicated are for guidance only, no responsibility is take for their accuracy.  
 This drawing is the intellectual property of The Oak Designs Co Ltd. All Copyright and Design Rights are reserved / registered and the drawing is issued on the condition that it is not copied or reproduced, retained by or disclosed to any unauthorised person, either wholly or in part, without the written consent of the designers.

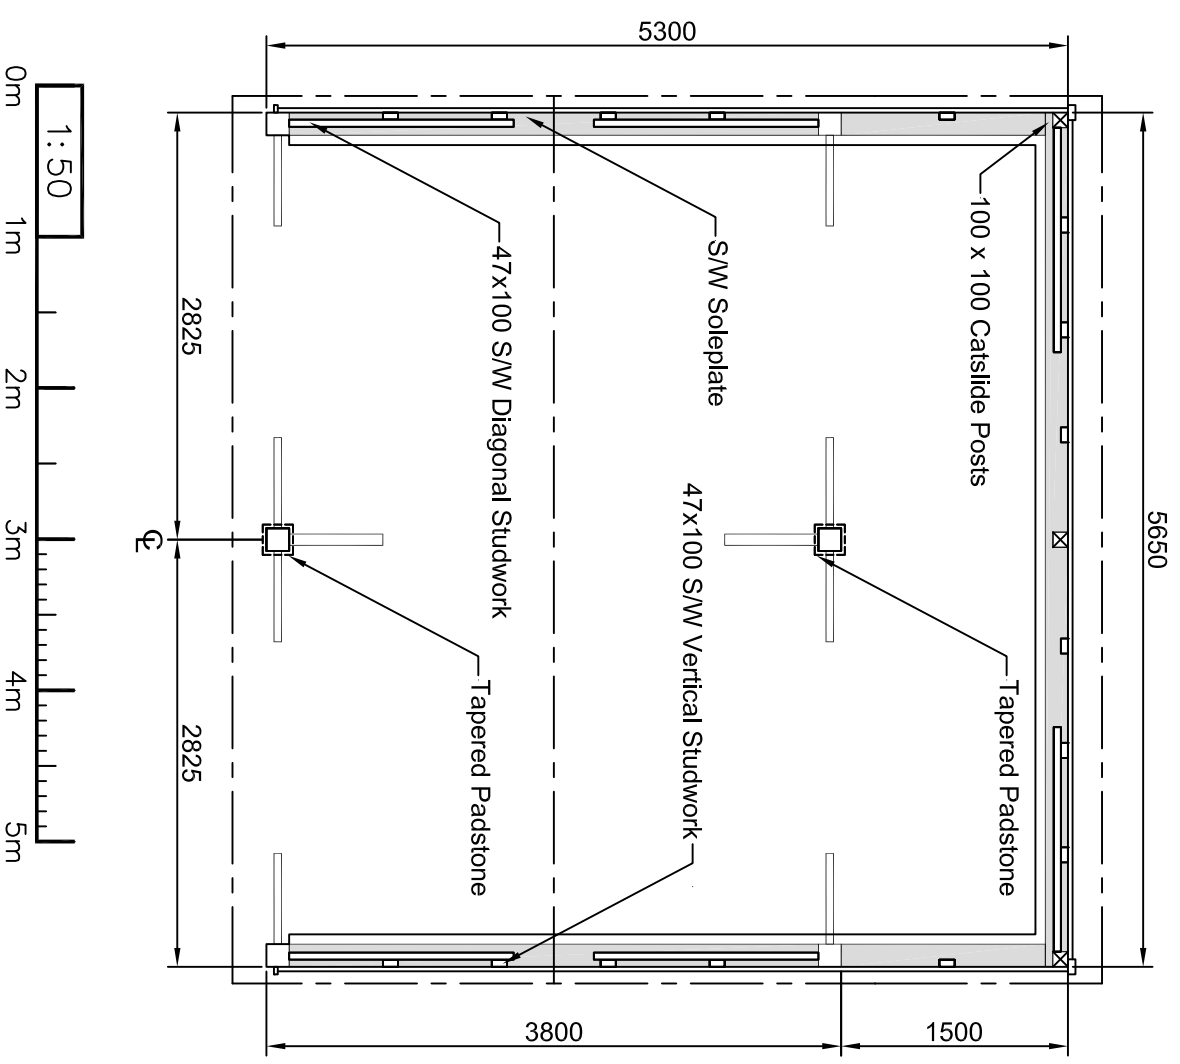

Unit 3, The Framing Yard,  
 Spithurst Commercial Centre,  
 Spithurst Road, Barcombe,  
 East Sussex. BN8 5ED  
 Tel: 01273 400411

Scales (A3)  
 1:50 / 1:100 Date 04.08.2020

Drawn by CJT Checked by

Co-ordinated by Approved by

Client **Dave Baxx**

Project Lower Barn  
 Eastcott  
 Nr Bude  
 Cornwall  
 EX23 9PL

Drawing Title  
 Oak Framed Garage  
 Planning Drawing

DRG NO: **Baxx D 01/01** REV: -