


Notes:

- All dimensions are indicative and supplier will carry out survey to measure the existing doors.
- Damaged ironmongery to be replaced like for like.




28mm thick timber planks.

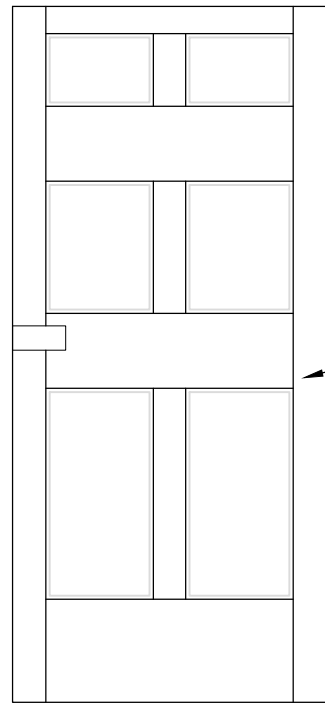


Timber Door in Bedroom 5 on First Floor I.
(Showing elevation)
(1:20)


Timber Door in Bedroom 5 on First Floor II.
(Showing photo of existing door)
(1:20)

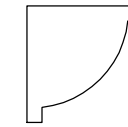


Timber Door in Bedroom 5 on First Floor III.
(Showing detail of panel bar)
(1:1)

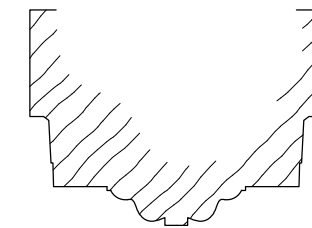

Timber Door in Bedroom 5 on First Floor IV.
(Showing detail of casing between doors)
(1:1)

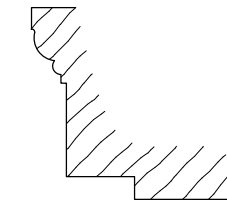

Timber Door in Bedroom 5 on First Floor V.
(Showing detail of top casing)
(1:1)

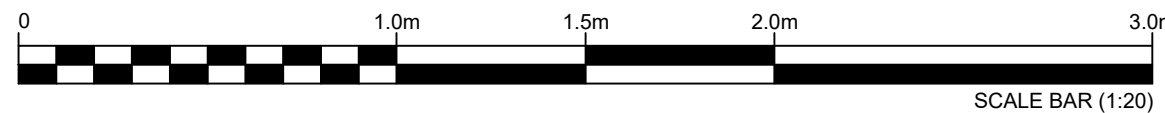

Revision: Date: Description:

— — —



Mr G Pound
Crouchers, Birdham Road, Chichester
TIMBER DOORS ON FF

Scale(s): Date: Engineer: Checked:
1:20@A3 JAN'21 OR PJG
Project No: Drawing No: Revision:
20308 **009** —