


Timber Window in the Basement I.
(Showing elevation to the frame)
(1:10)

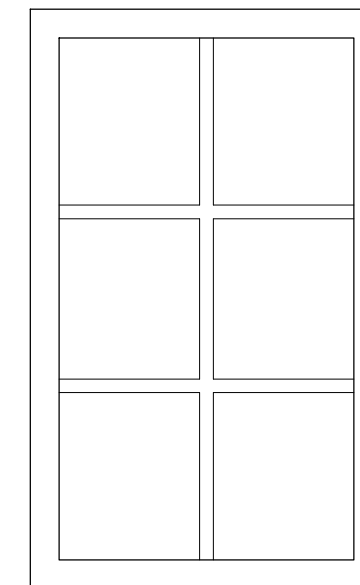


Timber Window in the Basement II.
(Showing elevation to the frame)
(1:10)




Timber Window in the Basement III.
(Showing elevation to casement window)
(1:10)


- Notes:
- All dimensions are indicative and supplier will carry out survey to measure the existing window after exposing.
 - Damaged ironmongery to be replaced like for like.

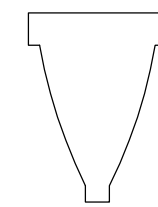

Timber Window in the Basement V.
(Showing detail of glazing bar)
(1:1)

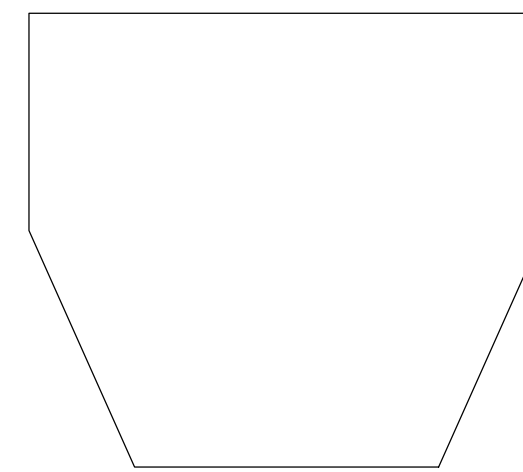

Timber Window in the Basement IV.
(Showing detail of mullion)
(1:1)

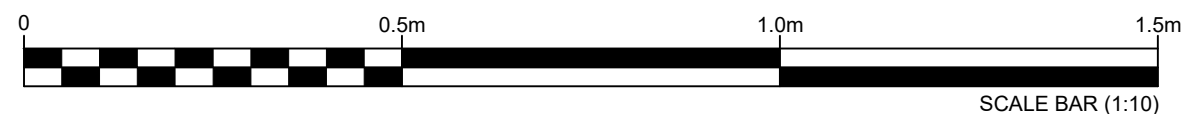

Revision: Date: Description:

- - -



PHILIP GOACHER ASSOCIATES
Consulting Civil and Structural Engineers
Park House • 122A Newland Road • Worthing • West Sussex • BN11 1LB
TEL: 01903 217723 • EMAIL: mail@pgoacher.co.uk
www.pgoacher.co.uk

Scale(s): Date:
1:10@A2 JAN'21
Engineer: Checked:
OR PJG

Mr G Pound
Crouchers, Birdham Road, Chichester
TIMBER WINDOWS IN BASMENT

Project No: Drawing No: Revision:
20308 007 -