


front

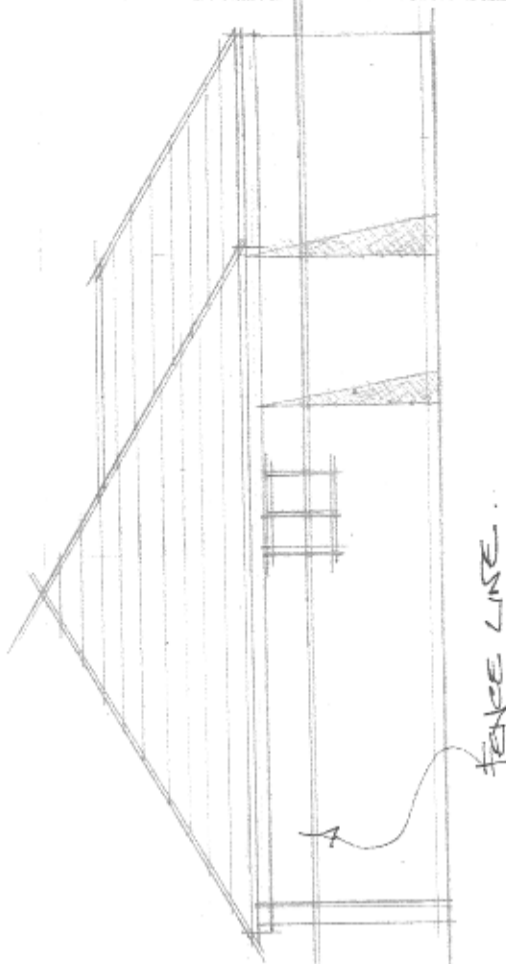


fence line

angled boundary fence

pavement (deep kerb)

side

MATERIALS:
 ROOF: DOUBLE ROMAN INTERLOCKING TILES.
 WALLS: RENDER.
 WINDOWS & DOORS: WHITE PVC.
 CURTAINS & RWP'S: WHITE PVC.

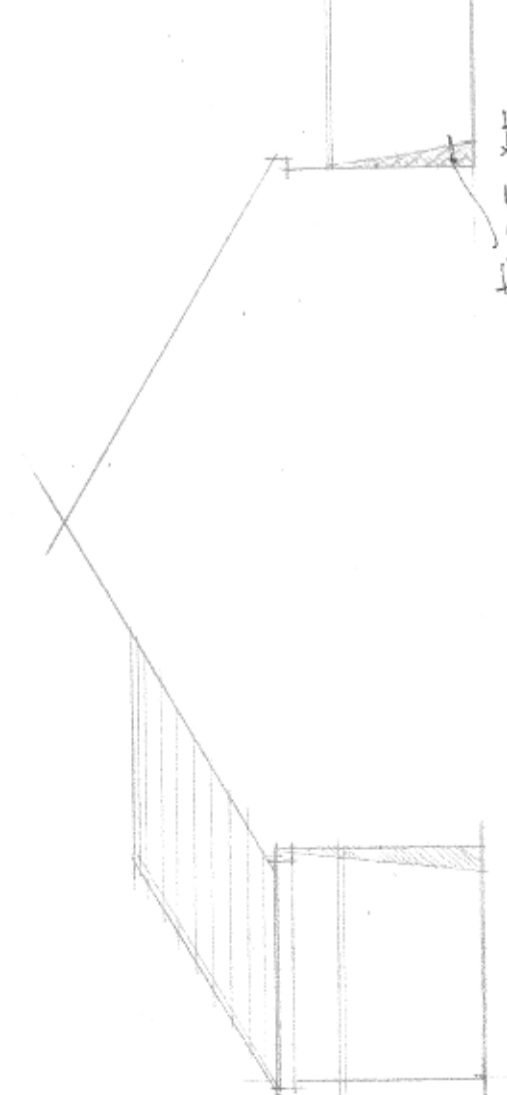


side

fence at far boundary

angled fence @ boundary

prop kerb pavement

rear

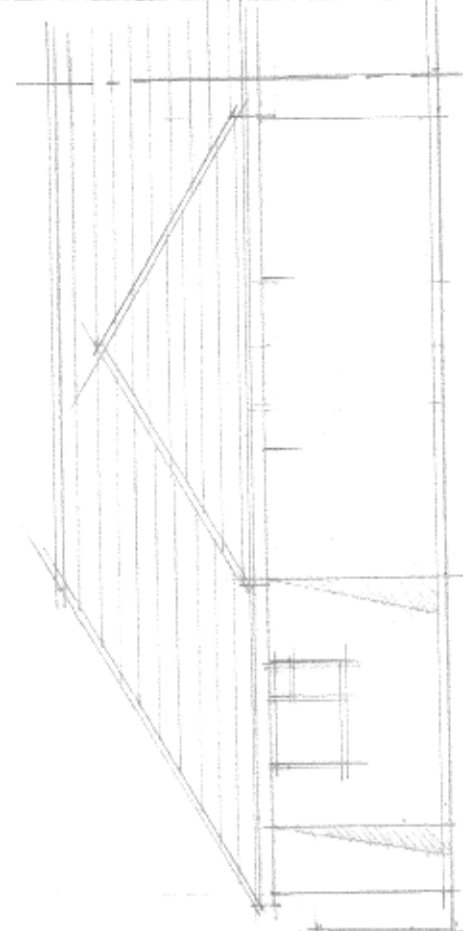

1:100 @ A3



FEB 2021

Elevations
 EXISTING

1:100 3.