

Phoenix 2 Duo (P2-15W with Elite 6x4 chassis)  
 Overall Length 11.200m  
 Overall Width 2.530m  
 Overall Body Height 3.751m  
 Min Body Ground Clearance 0.304m  
 Track Width 2.500m  
 Lock to lock time 4.00s  
 Kerb to Kerb Turning Radius 9.500m




Revision	Date	Description	Initials
P01	KZ	For Client Issue	

**IronsideFarrar**  
 Environmental Consultants  
 111 McDonalds Road, EDINBURGH, EH7 4NW  
 0131 550 6500 | mail@ironsidefarrar.com  
 EDINBURGH | GLASGOW | MANCHESTER

Project Name  
**Rothes Mill Residential**

Client  
**Bellway Homes  
 East Scotland**  
 Title  
**Swept Path Analysis  
 Phoenix 2 Duo Refuse Vehicle  
 Sheet 1 of 2**

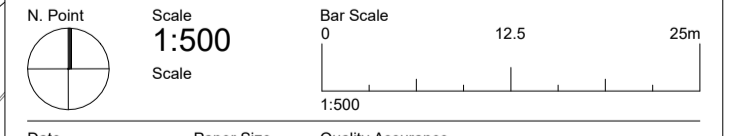

Date  
 10.02.21  
 Paper Size  
 A1  
 Quality Assurance  
 ISO 9001:2015  
 SGS UKAS Certificate GB0254539  
 Checked by  
 KMn  
 KZ  
 Copyright Acknowledgement  
 Ordnance Survey © Crown Copyright 2021  
 All rights reserved. Licence No. AL100017966

**FOR APPROVAL**  
 Project No. Class Drawing No. Revision  
**50785-46-003-P01**

Note: Please do not scale from this drawing