
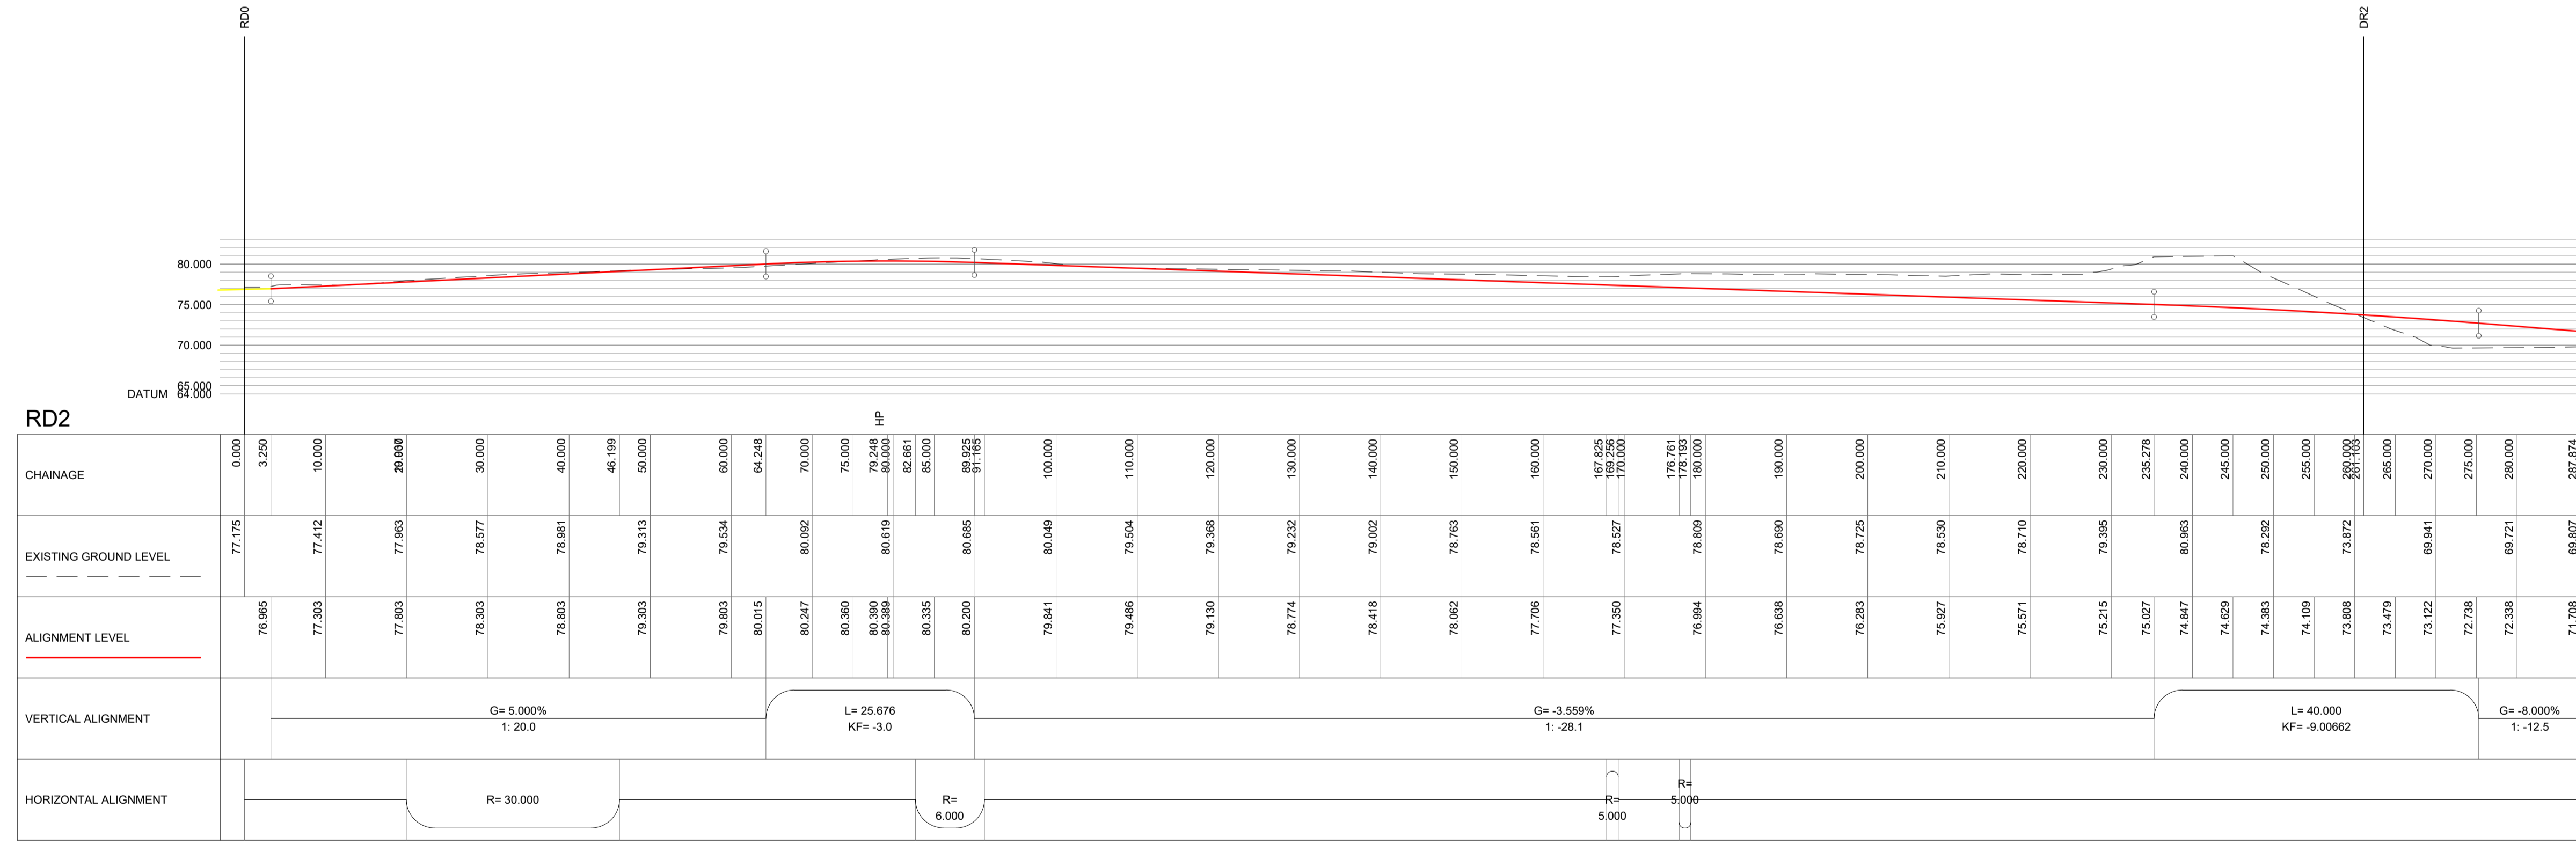


**THIS IS THE DRAWING**  
 REFERRED TO IN THE APPLICATION

SIGNED Kamila Zaborowska (AGENT)

ON BEHALF OF Bellway Homes East Scotland

DATE 24.02.2021

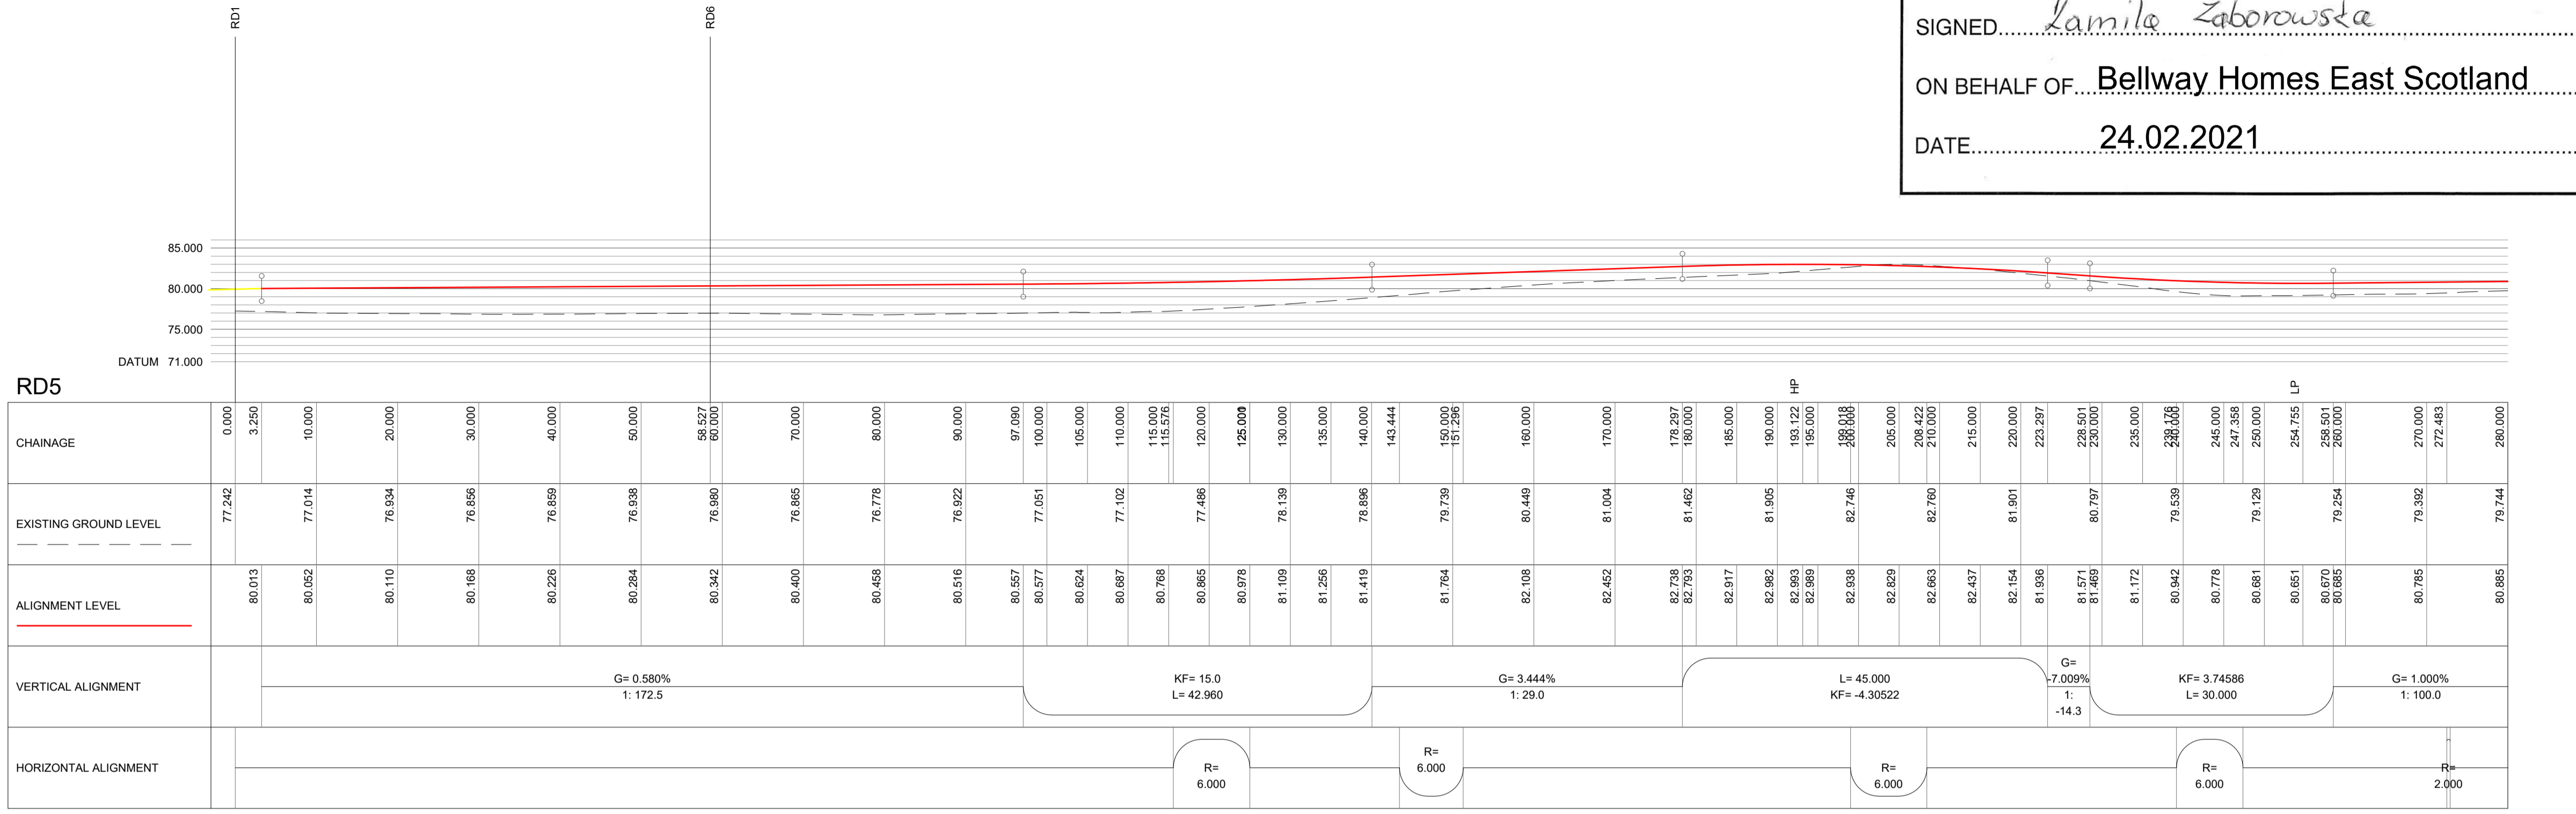

P01	KZ	For Client Issue	11.02.21
Revision	Date	Description	Initials

**IronsideFarrar**  
 Environmental Consultants  
 111 McDonald Road, EDINBURGH, EH7 4NW  
 0131 550 6500 | mail@ironsidefarrar.com  
 EDINBURGH | GLASGOW | MANCHESTER

Project Name  
**Rothes Mill Residential**

Client  
**Bellway Homes East Scotland**

Proposed Roads  
 Longitudinal Sections  
 Sheet 1 of 2

N. Point Scale 1:500  
 Bar Scale 0 12.5 25m  
 Scale 1:500

Date 11.02.21 Paper Size A1 Quality Assurance ISO 9001:2015 SGS UKAS Certificate GB0254539  
 Drawn by KZ Checked by NK Copyright Acknowledgement Ordnance Survey © Crown Copyright 2021 All rights reserved. Licence No. AL100017966

Status  
**FOR APPROVAL**

Project No. Class Drawing No. Revision  
**50785-41-001-P01**

Note: Please do not scale from this drawing