


TABLE
90 wide . 160 long

⊗ Denotes air admittance valve
⊠ Denotes mechanical vent

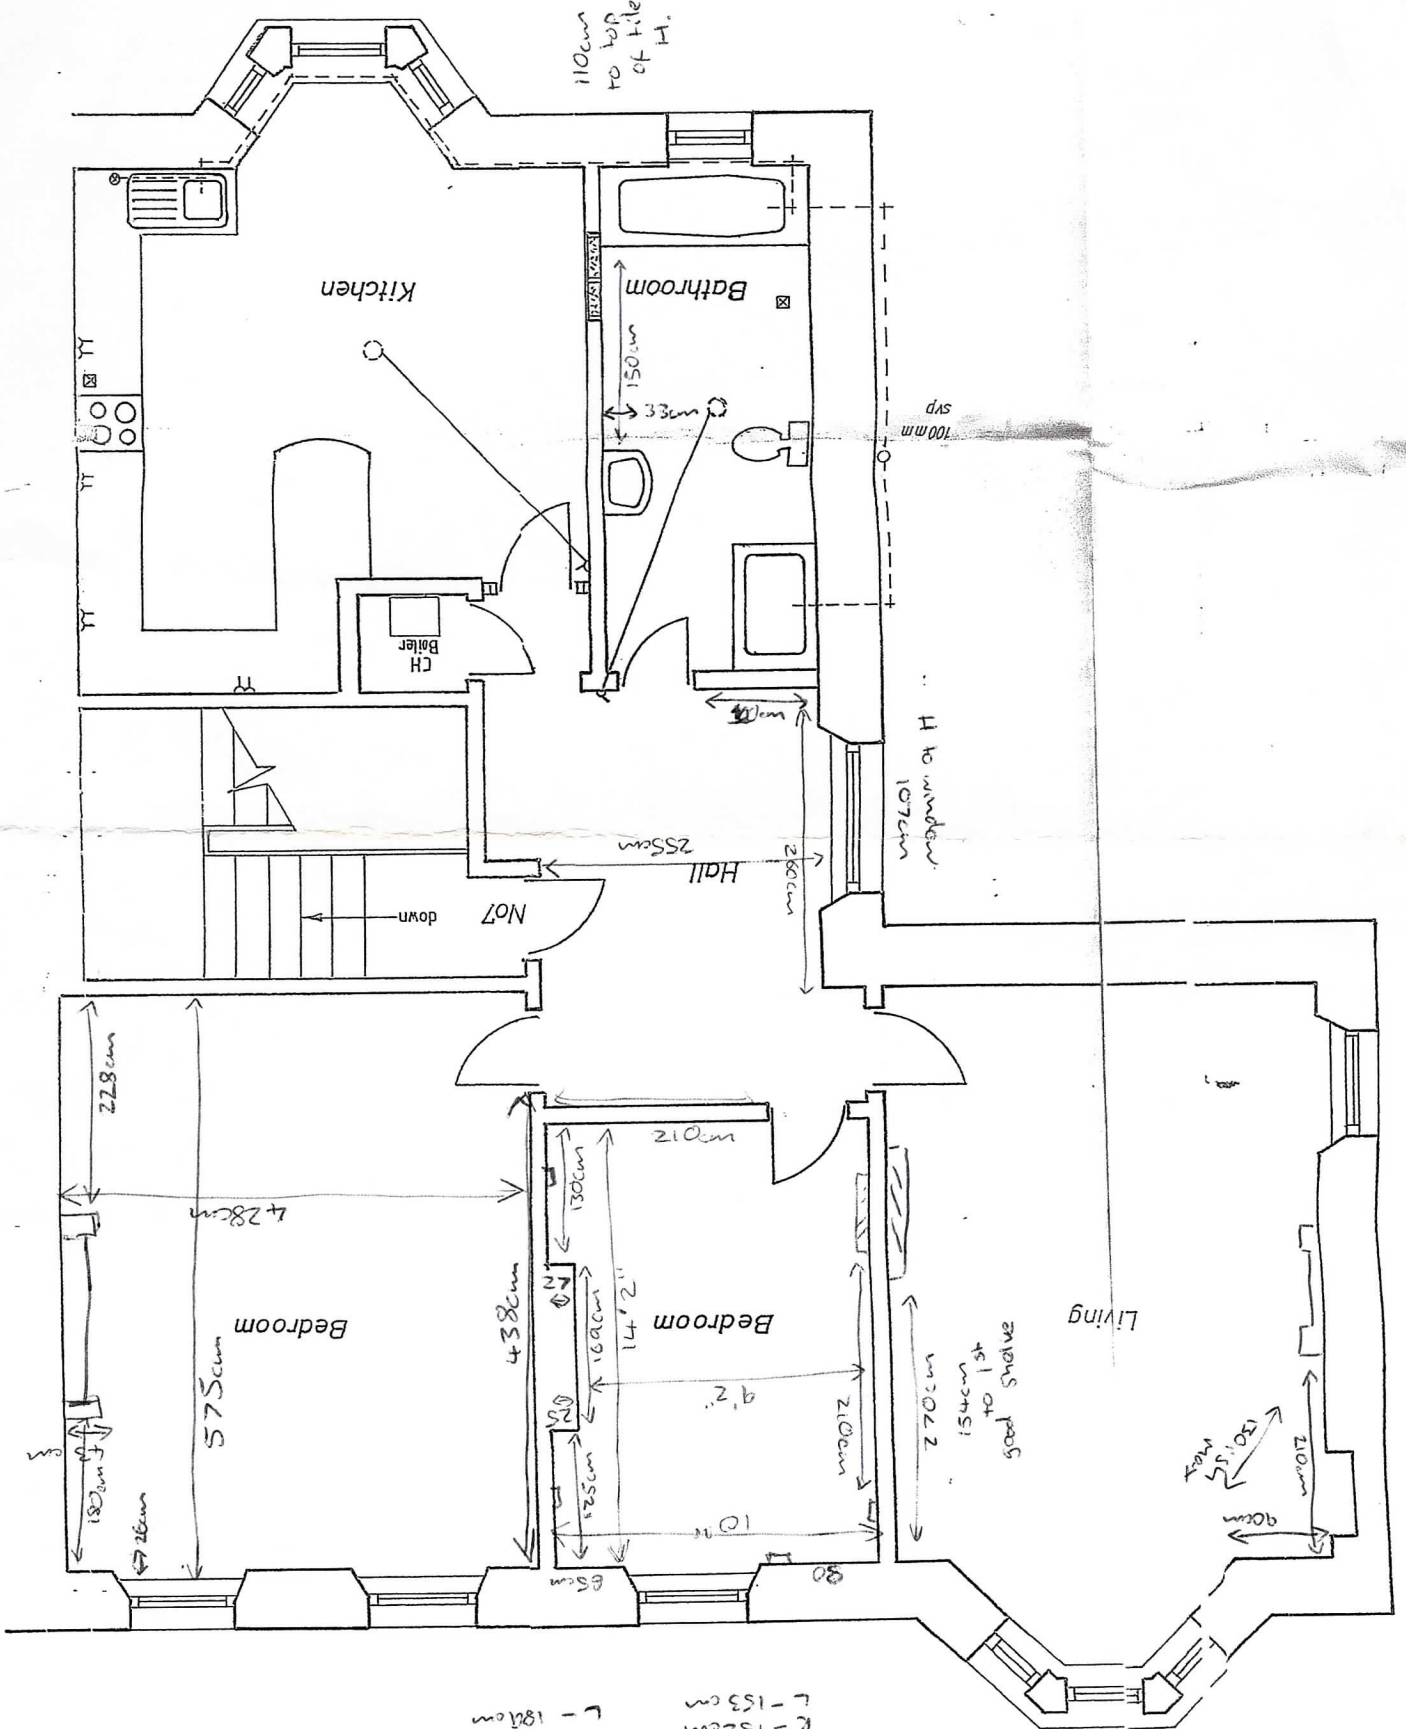

to H of 1st Shelve
2nd R - 190cm
L - 180cm
R - 152cm
L - 153cm