


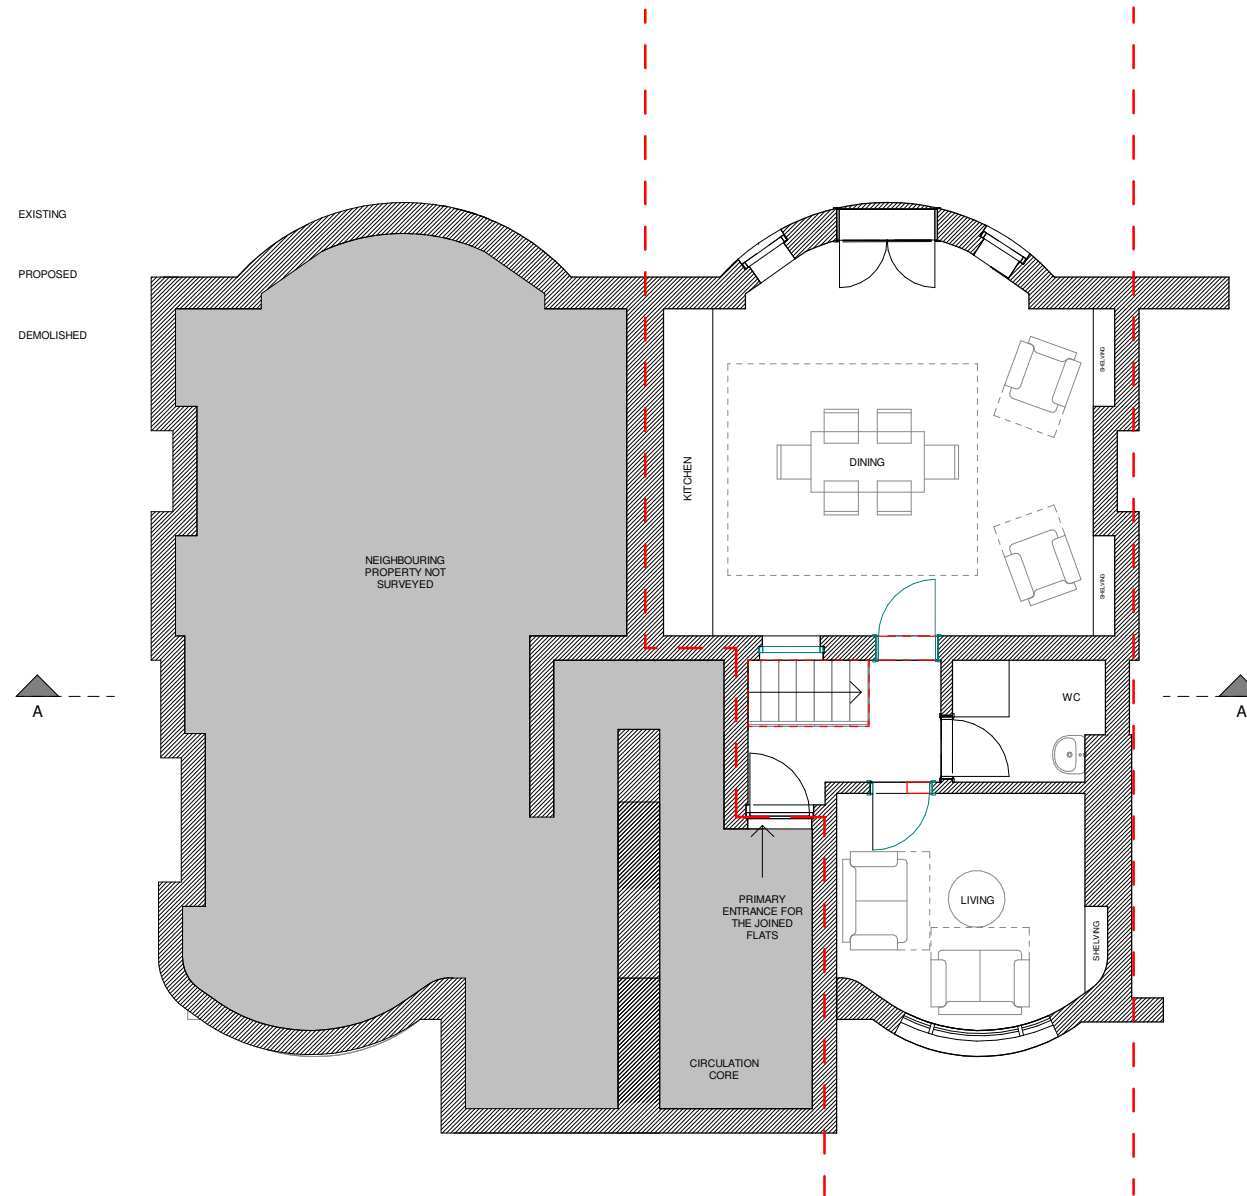




-  EXISTING
-  PROPOSED
-  DEMOLISHED



Ground Floor Plan - Revised Layout  
1 : 100

project  
37B&39D Randolph  
Avenue  
drawing  
Proposed Ground Floor  
Plan  
drawing no  
1265 / 201

purpose of issue  
**PLANNING**

drawn OH

checked AB

scale @ A3 1 : 100

date 11/02/21

date	rev	description
------	-----	-------------

The contractor is responsible for checking dimensions, tolerances, details and References.

Any discrepancy to be verified with Thomas Alexander Design Ltd. before proceeding with the works.

Drawings are for planning purposes only and are not to be used for construction.

Where an item is covered by drawings to different scales the larger scale drawing is to be worked to.

Do not scale drawing. Figured dimensions to be worked to in all cases.

