

Sandy Lane

Southhorpe Eastgate

49

shingle

garage

gabions

block paved entrance

shingle

shingle


garage

6ft timber fencing

grass verge

TP

6

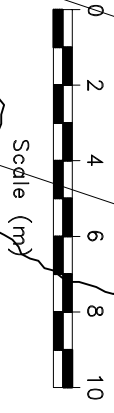

<p>Rev B: 25/2/21 - Site boundary in red and adjoining land in blue application</p> <p>A: 24/2/21 - House and landscaping indicative for outline planning application</p>		
<p>PROJECT</p> <p><b>49 SCULTHORPE EASTGATE, FAKENHAM, NR21 9ET</b></p>		
<p>CLIENT</p> <p><b>STEPHEN STRONG</b></p>		
<p>DF CONTRACTS</p> <p>Kaivonda, Corner Street, Corner, Norfolk, NR27 9LA          Telephone 07476 390 665          Email: dfcontracts@outlook.com</p>		
<p>DRAWING TITLE</p> <p><b>INDICATIVE PROPOSED SITE PLAN</b></p>		
CHECKED	SCALE	DATE
DAF	1:200 at A3	JAN 21
JOB No.	DRAWING No.	REVISION
<b>0464</b>	<b>02</b>	<b>A</b>