



WEST ELEVATION

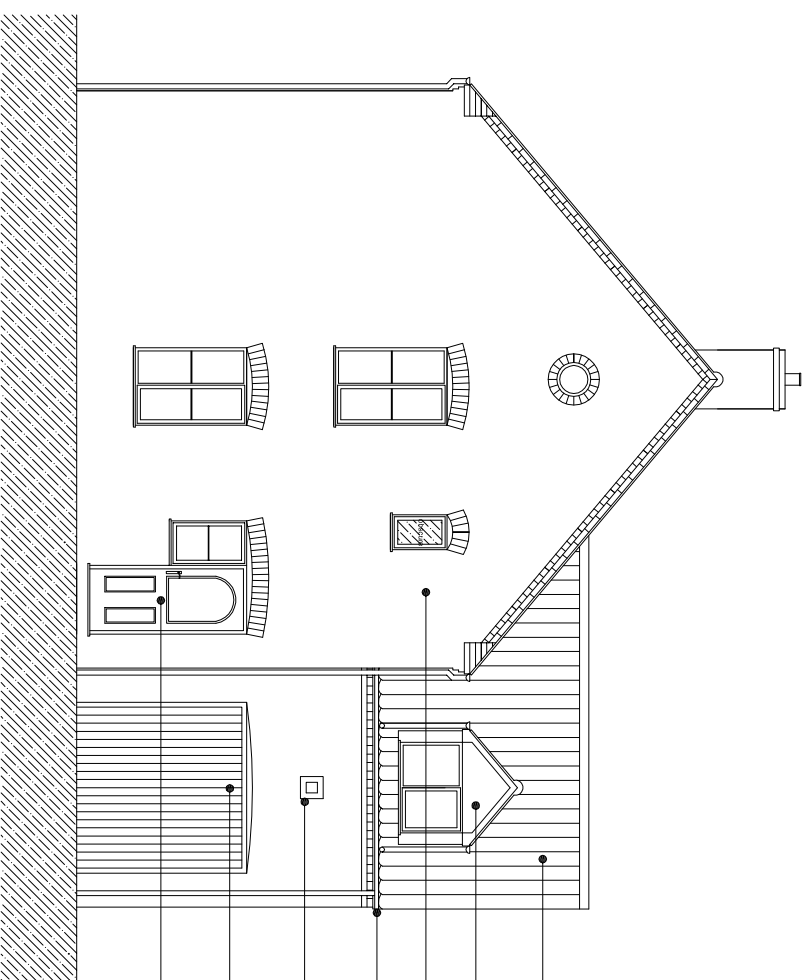


NORTH ELEVATION

- Sandtoft Country Natural Red clay paniles
- Painted render to dormer cheeks and face
- All external brickwork in red facing brickwork. Sample to be provided for approval
- Rainwater goods in black uPVC
- Feature recess for gargoyle
- Timber upand over garage door
- All windows and external doors to be uPVC with timber grain effect finish

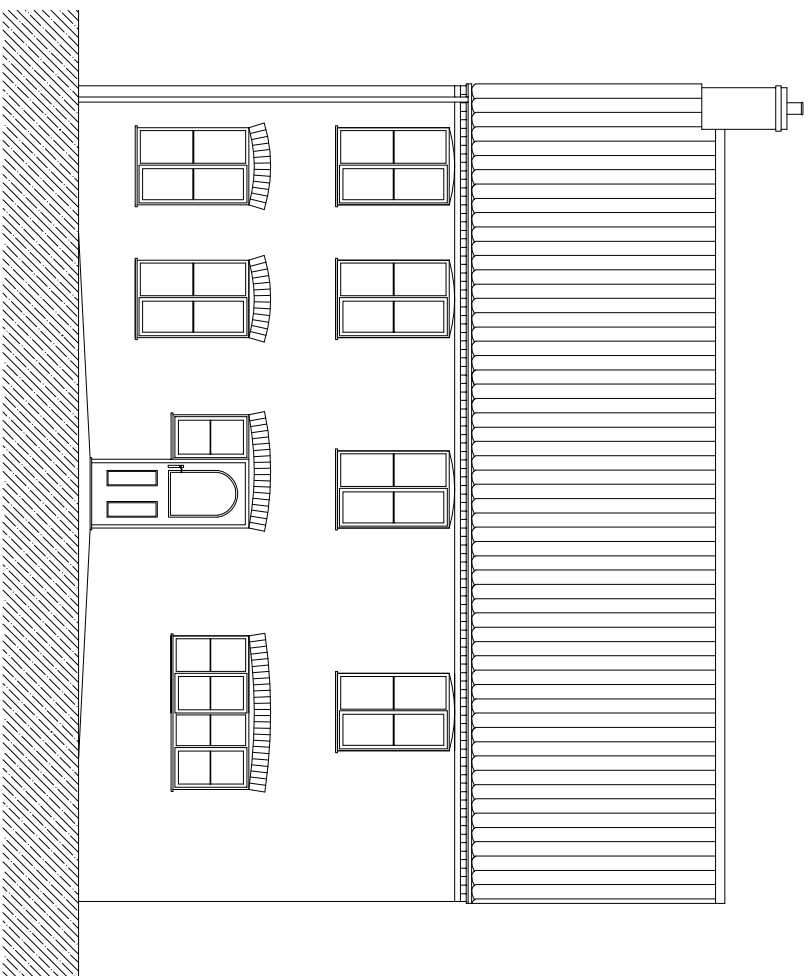


EAST ELEVATION

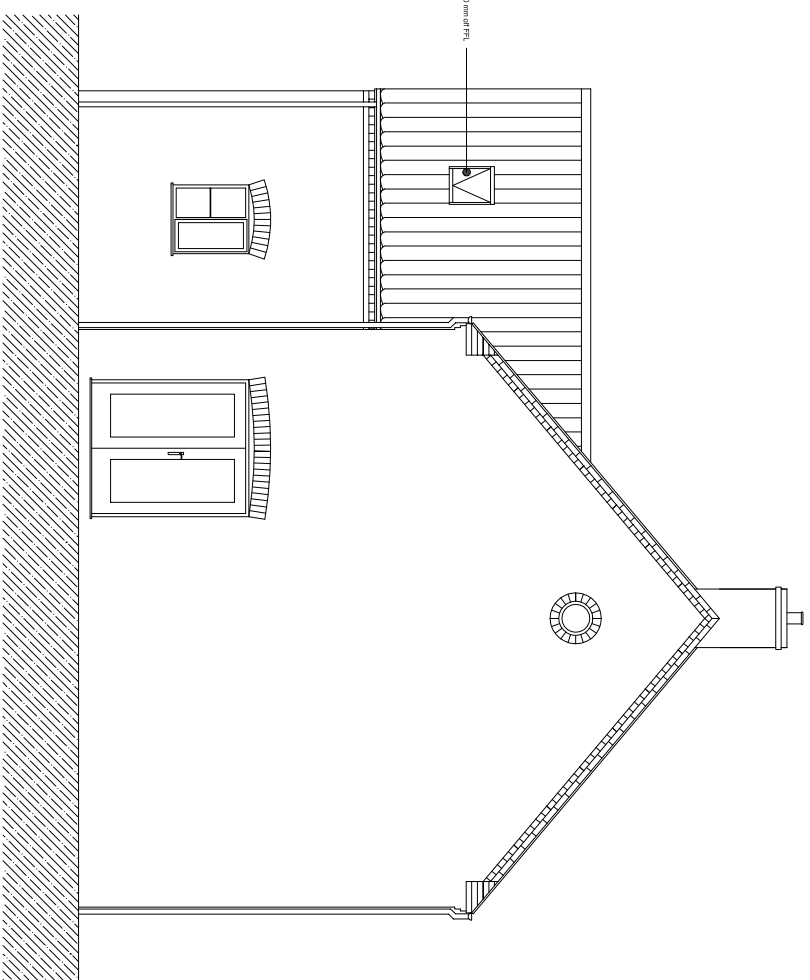

SOUTH ELEVATION

Notes: window sill height 1050 mm a/f/f

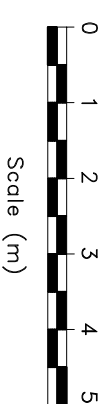

Rev A: 24/2/21 - House and landscaping indicative for outline planning application

PROJECT  
**49 SCUL THORPE EASTGATE, FAKENHAM,  
 NR21 9ET**

CLIENT  
**STEPHEN STRONG**

DF CONTRACTS  
 Kavenola, Corner Street, Corner, Norfolk, NR27 9LA  
 Telephone 01476 390 665  
 Email: dfcontracts@outlook.com

DRAWING TITLE  
**PROPOSED INDICATIVE ELEVATIONS**

CHECKED	SCALE	DATE
DAF	1:100 at A3	JAN'21
JOB No.	DRAWING No.	REVISION
<b>0464</b>	<b>04</b>	<b>A</b>