



DEMOLISH EXISTING GARAGE AND
 NEWLY BUILT GARAGE AT TINKER POT LANE
 WEST KINGSDOWN, TN15 6AD

Average height for the
 calculating for the volume
 Scale- 1:100 AS PROPOSED

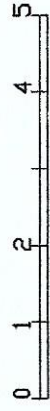

Average ground level


boundary fence and trees

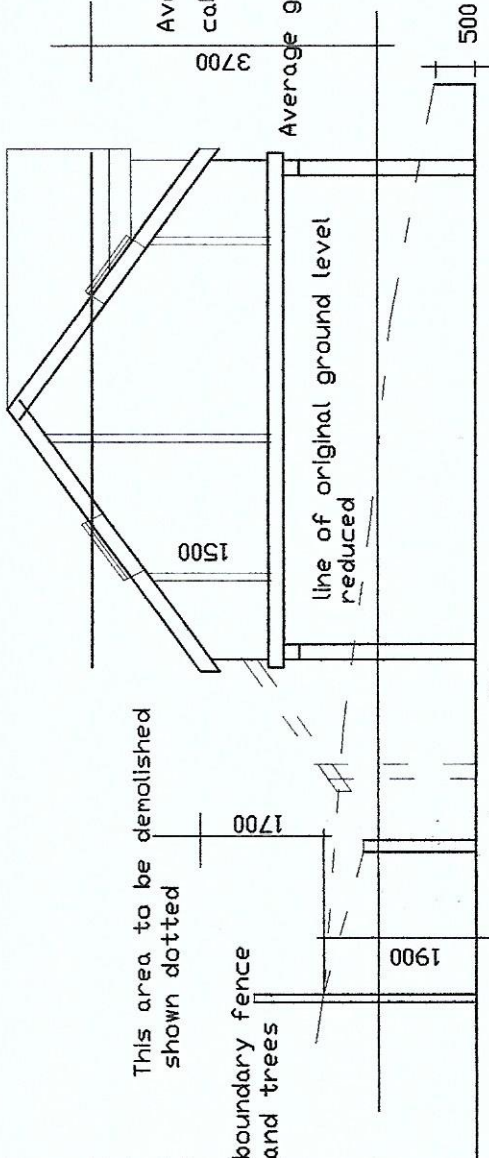


storage of logs

SECTION

retaining wall

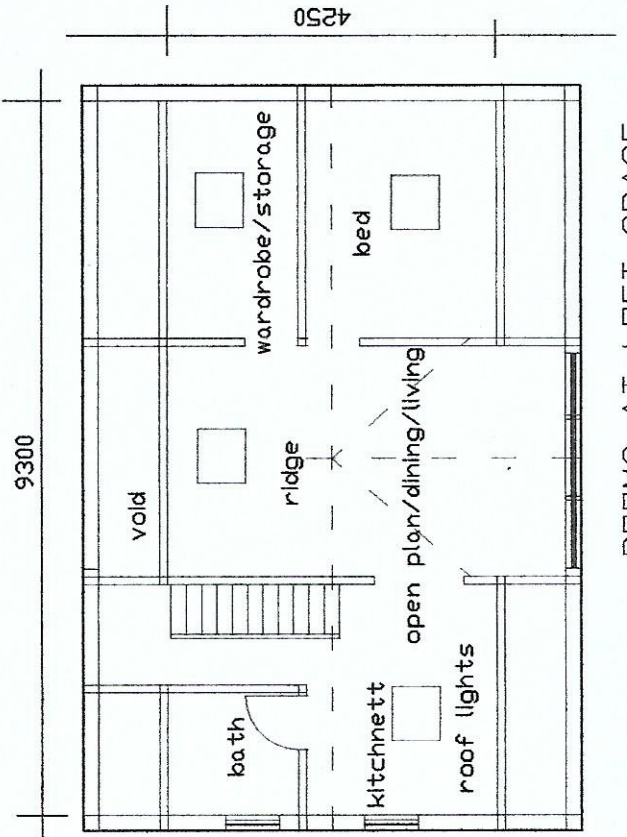

ROOMS AT LOFT SPACE

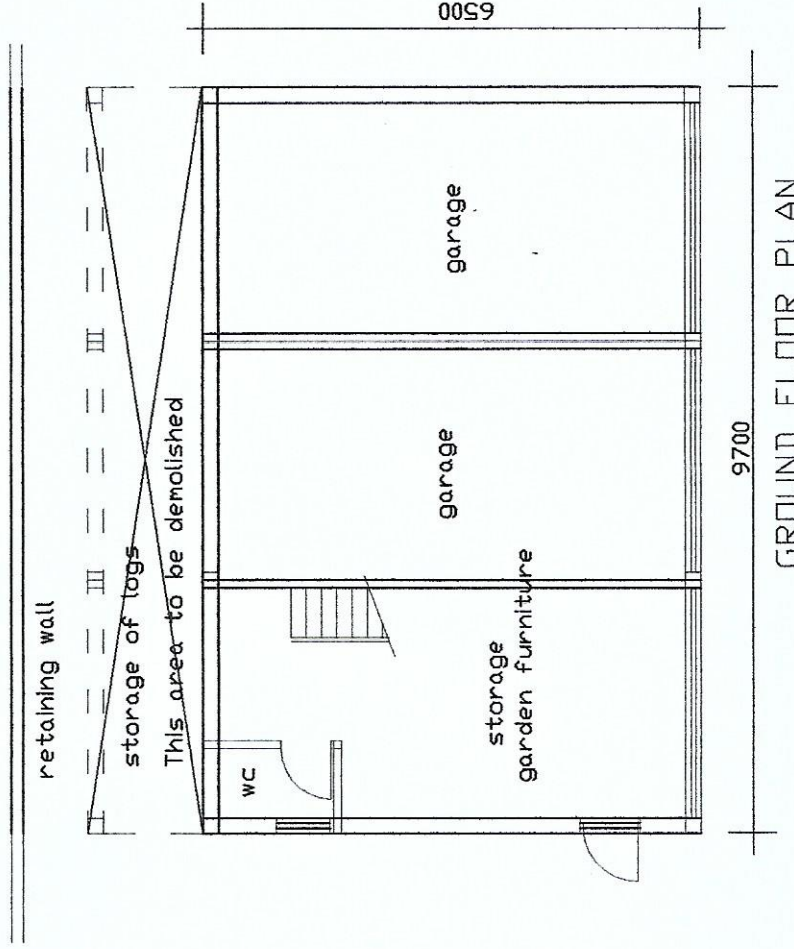

GROUND FLOOR PLAN