
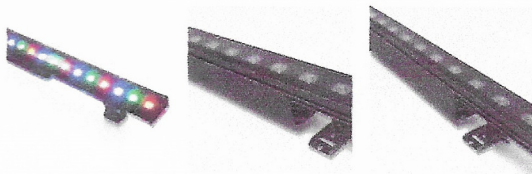


## Mechanical Dimensions (Unit mm)

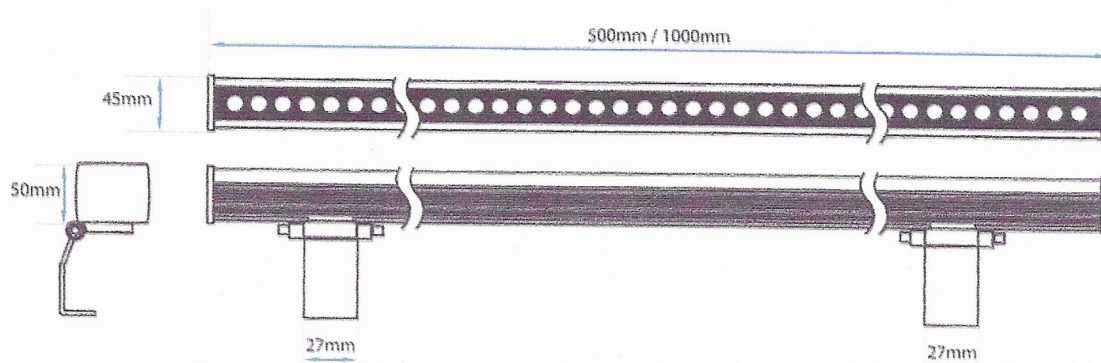

## Arcus II LED Wall Washers

Product categories

[LED Wall Washers](#)

<https://www.surelight.com/product-category/led-wall-washers>

Product Code

ARC2

Solutions

Art & Culture External Lighting

[Cookies & Privacy](#)

This website uses cookies to ensure you get the best experience on our website.

Description

Additional information

[More information \(/privacy/\)](#) [Accept](#)