
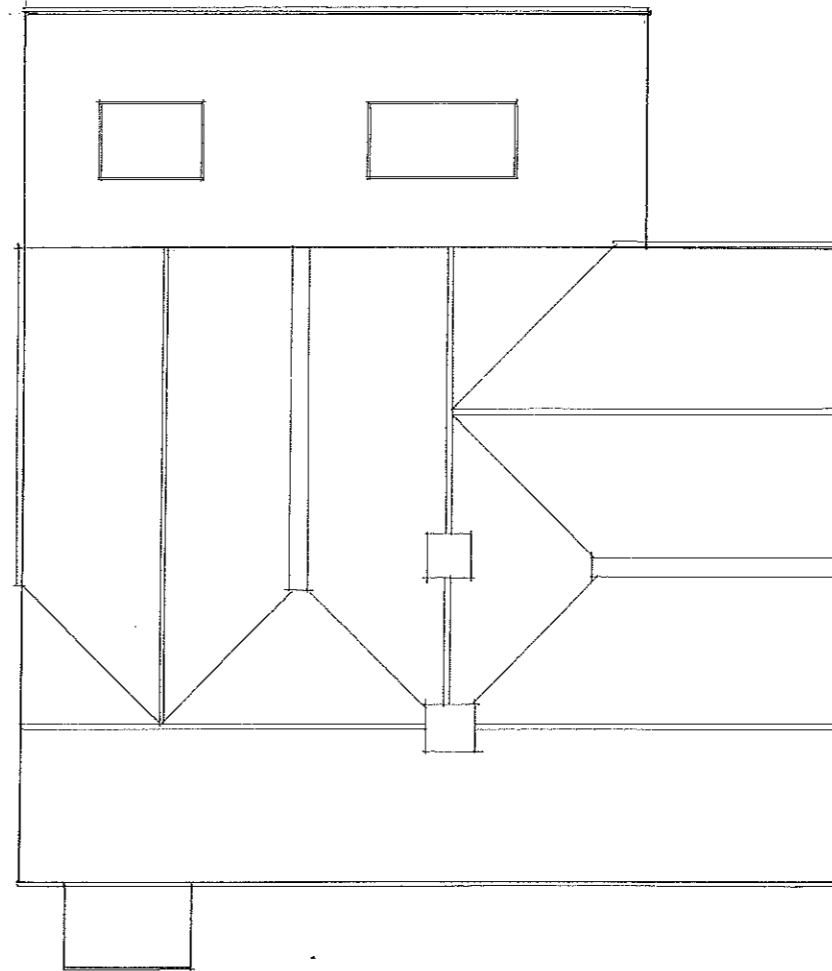
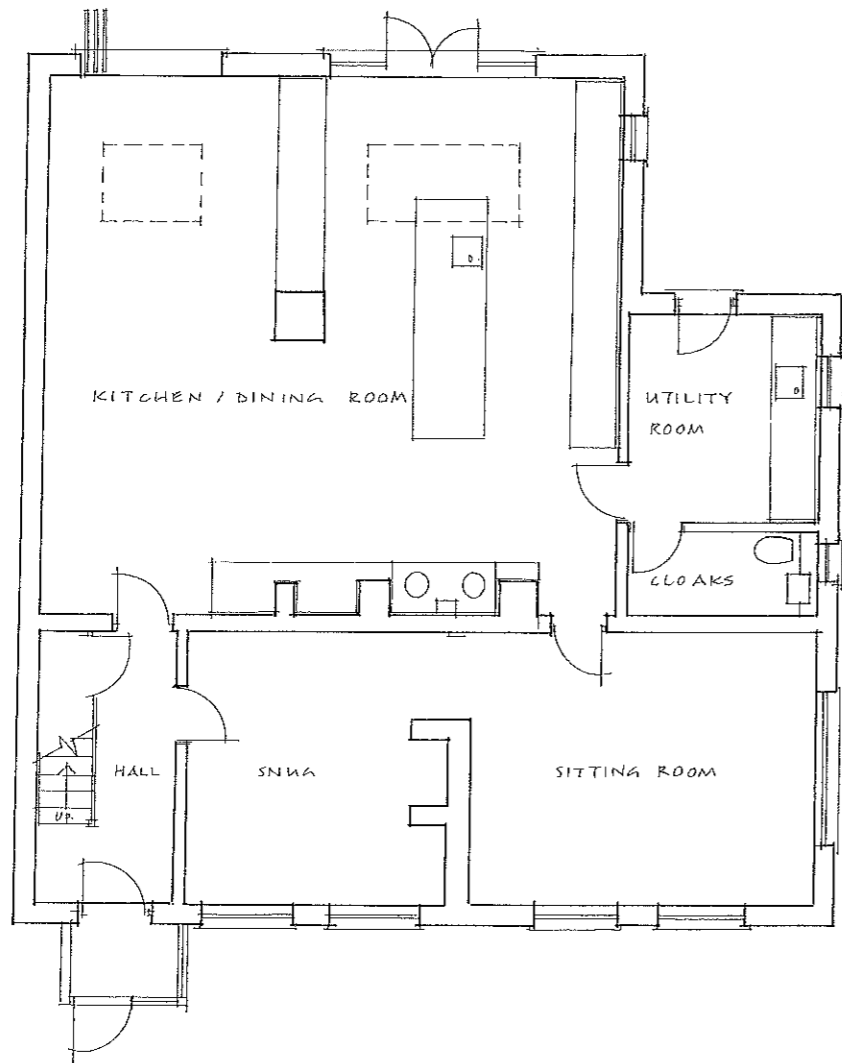


GROUND FLOOR PLAN

ROOF PLAN

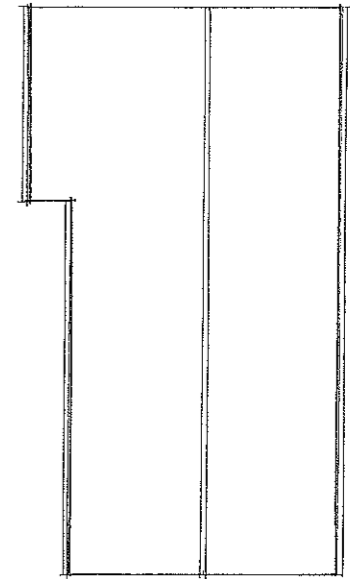

WYATT COTTAGE THE GREEN LITTLE THURLOW MS. S. FRANCE
PROPOSED PLANS
8471 20 1:100@ A3 FEBRUARY 2021
Julie Barnes Architect