
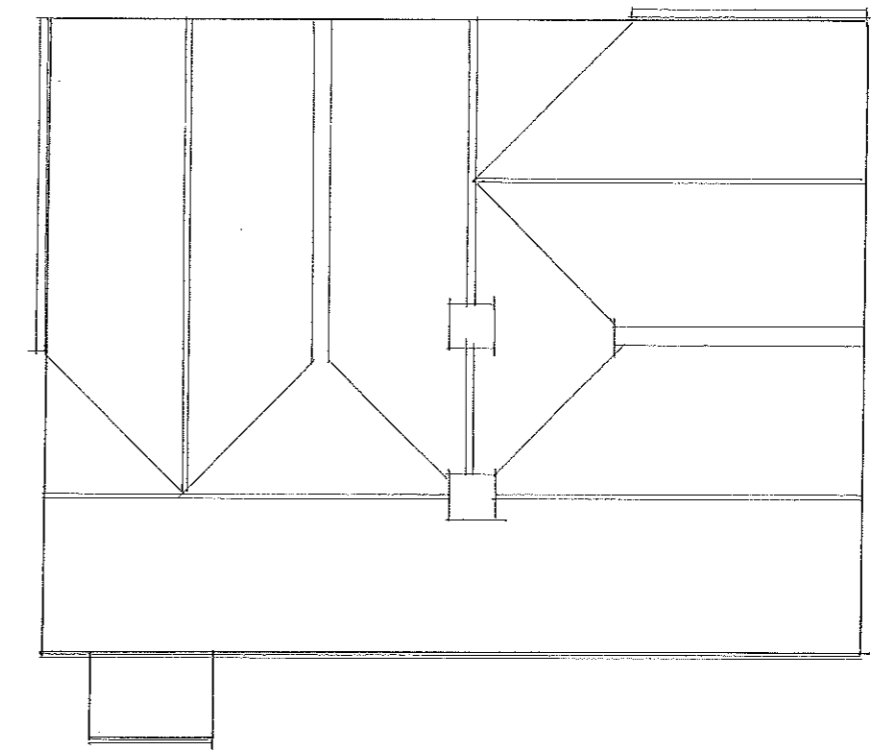


GROUND FLOOR PLAN

ROOF PLAN

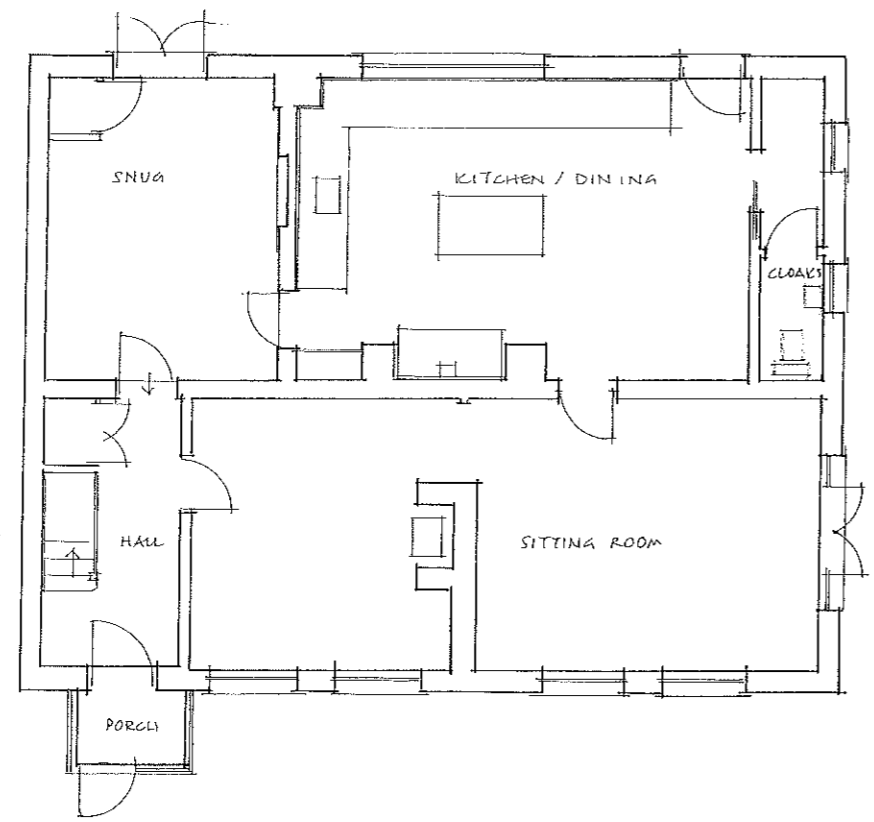

WYATT COTTAGE THE GREEN LITTLE THURLOW MS.S.FRANCE
EXISTING PLANS
847/01^A 1:100 @ A3 MAY 2019
Julie Barnes Architect

REV. A. 11.02.2021 GARAGE ADDED