


Room Legend

- Bathroom
- Bedroom
- Hall
- Living Room
- Master Bedroom

These drawings are for use in the planning process only. All measurements should be checked on site. These plans should not be used for structural calculations or any other engineering purpose.

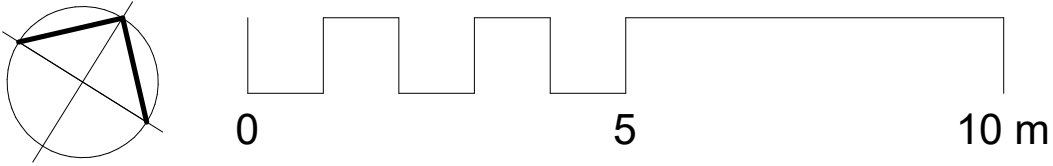

N & K Engineering and Technical Solutions Ltd.
35 Waldemar Avenue.
London
SW6 5LB
T: 07 4345 43453
E:navid@nketsolutions.co.uk

REVISION:

Client: Mr. Vahid Tahmasvand

Project Name: 33 Beech Hill Ave EN4
OLU

Existing First Floon

Project number	BH Hill
Date	Feb 2021
Drawn by	MA
Checked by	NT

BH-EX-02

1:100@A3 1 : 100