




1: Concrete roof tiles to match existing



2: The existing garage door to be dismantled and to be set into new location.

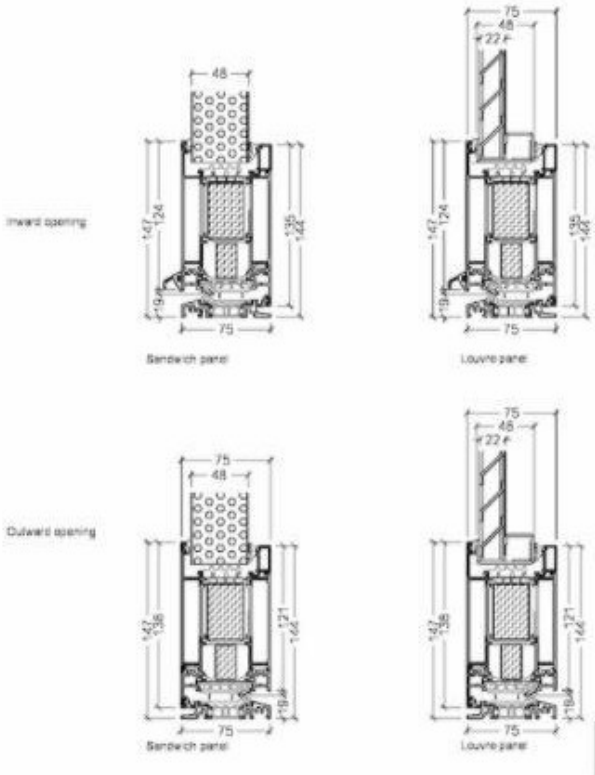

3:The sandwich panel is an aluminium door to create a special design in the door and dazzle the insight view.
Up panel-value for sandwich panel:
48mm aluminium panel = 0.67 W/m²K



4: All new walls to match existing white silicon render.



N & K Engineering and Technical Solutions Ltd.
35 Waldemar Avenue.
London
SW6 5LB
T: 07 4345 43453
E:navid@nketsolutions.co.uk

REVISION: A
Proposed Drawings amended as per comments.

Client: Mr. Vahid Tahmasvand
Project Name: 33 Beech Hill Ave EN4 0LU

Material Schedule

Project number	BH Hill	BH-PR-09
Date	Feb 2021	
Drawn by	MA	
Checked by	NT	

1:100@A3