




1: Concrete roof tiles to match existing



2: The existing garage door to be dismantled and to be set into new location.

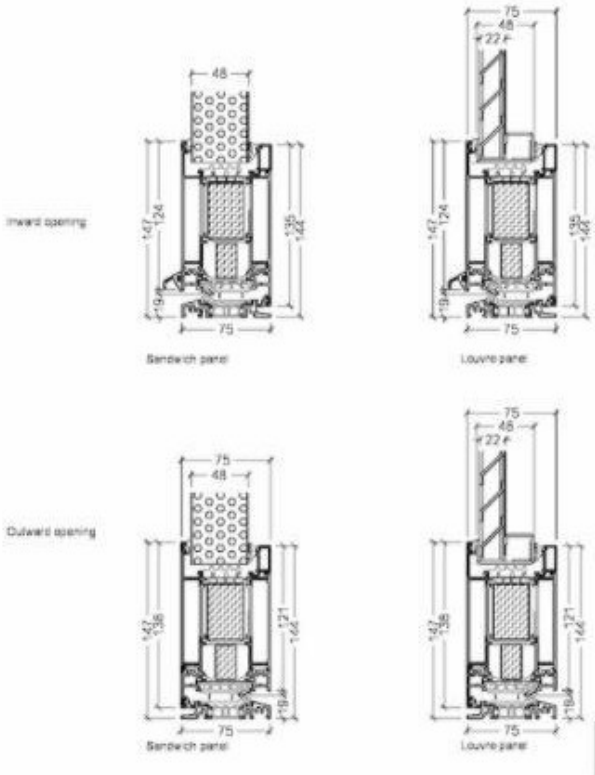

3:The sandwich panel is an aluminium door to create a special design in the door and dazzle the insight view. Upanel-value for sandwich panel:
48mm aluminium panel = 0.67 W/m²K



4: All new walls to match existing white silicon render.



N & K Engineering and Technical Solutions Ltd.
35 Waldemar Avenue.
London
SW6 5LB
T: 07 4345 43453
E:navid@nketsolutions.co.uk

REVISION:

Client: Mr. Vahid Tahmasvand

Project Name: 33 Beech Hill Ave EN4
OLU

Material Schedule

| | | |
|----------------|----------|----------|
| Project number | BH Hill | BH-PR-08 |
| Date | Feb 2021 | |
| Drawn by | MA | |
| Checked by | NT | |

1:100@A3