


① TYPICAL BLUE ROOF BUILD-UP/OUTLET DETAIL  
(extract from the LSTA 'Rolled Lead Sheet -The complete manual')

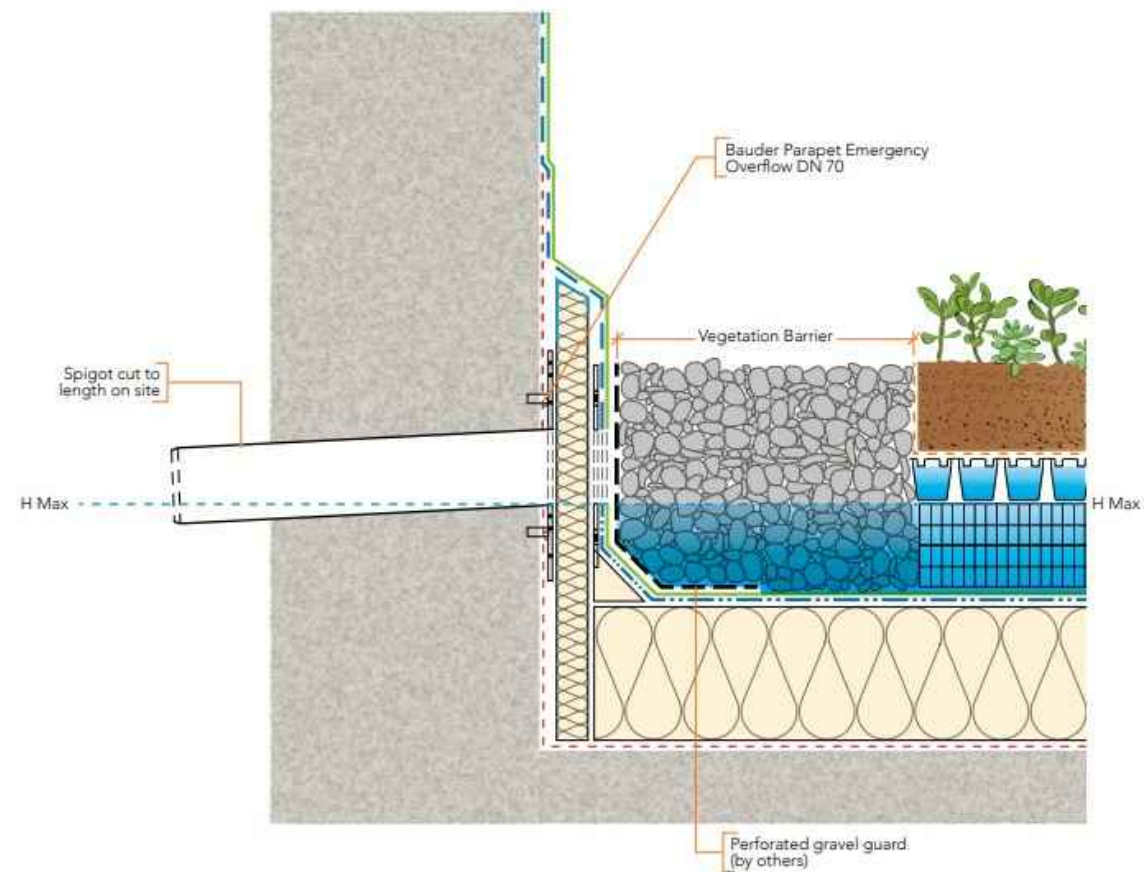

② TYPICAL BLUE ROOF BUILD-UP/OVERFLOW DETAIL  
(extract from the LSTA 'Rolled Lead Sheet -The complete manual')

NOTES
- The Copy right of this drawing is the property of Smith Maloney Architects Limited and must not be copied otherwise reproduced without written consent.
- The contractor is responsible for checking dimensions, tolerances and references. Any discrepancy to be verified with the Architect before proceeding with the works.
CDM Regulations 2015
ALL current drawings and specifications for the project must be read in conjunction with the Designer's Hazard and Environmental Assessment Record.

17/02/2021	(-)	PLANNING SUBMISSION
date	rev	revision/author/checker
client		HADLEY WOOD GOLF CLUB
project		THE LODGE DEVELOPMENT HADLEY WOOD GOLF CLUB BEECH HILL, HADLEY WOOD
drawing		NEW BUILD ELEMENT BLUE/BROWN ROOF TYPICAL DETAILS
PLANNING ISSUE		
drawing no		rev
T(20)D28		(-)
drawn		checked ADS
scale @ A3 NTS		date 12/02/2021