




① DETAIL PLAN : COPINGS

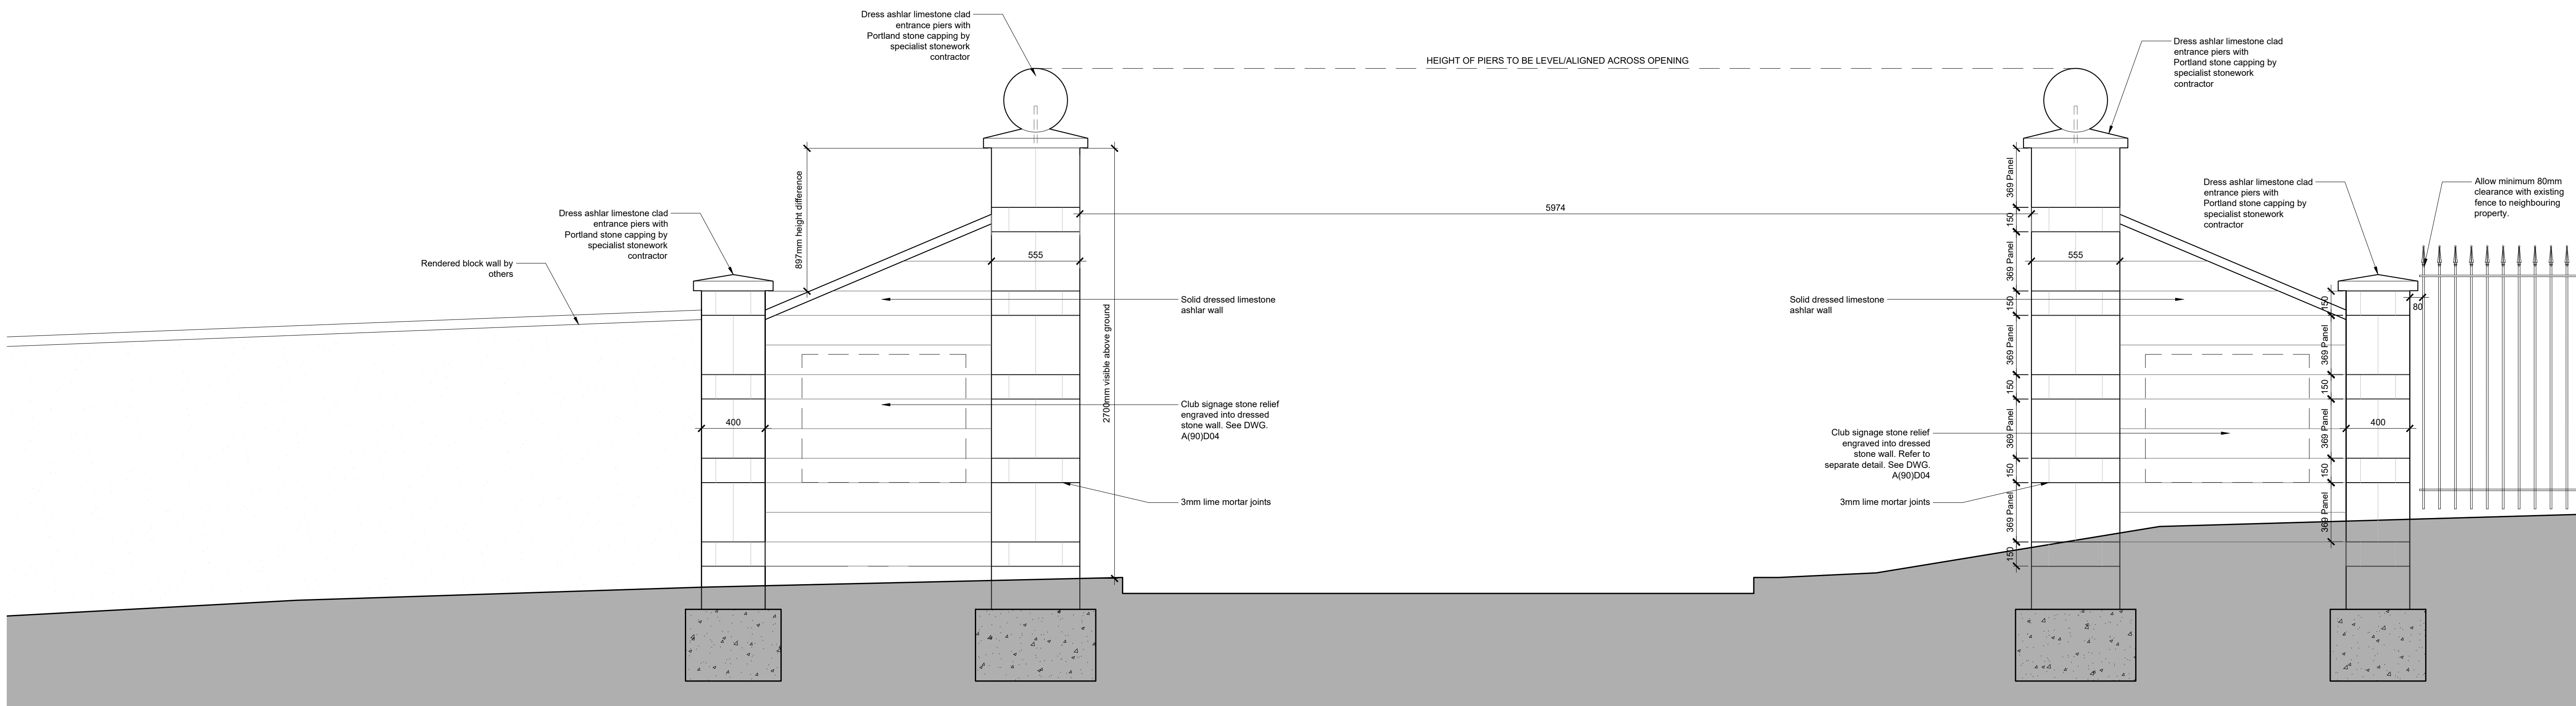


② DETAIL ELEVATION (BEECH HILL SIDE) @1:20

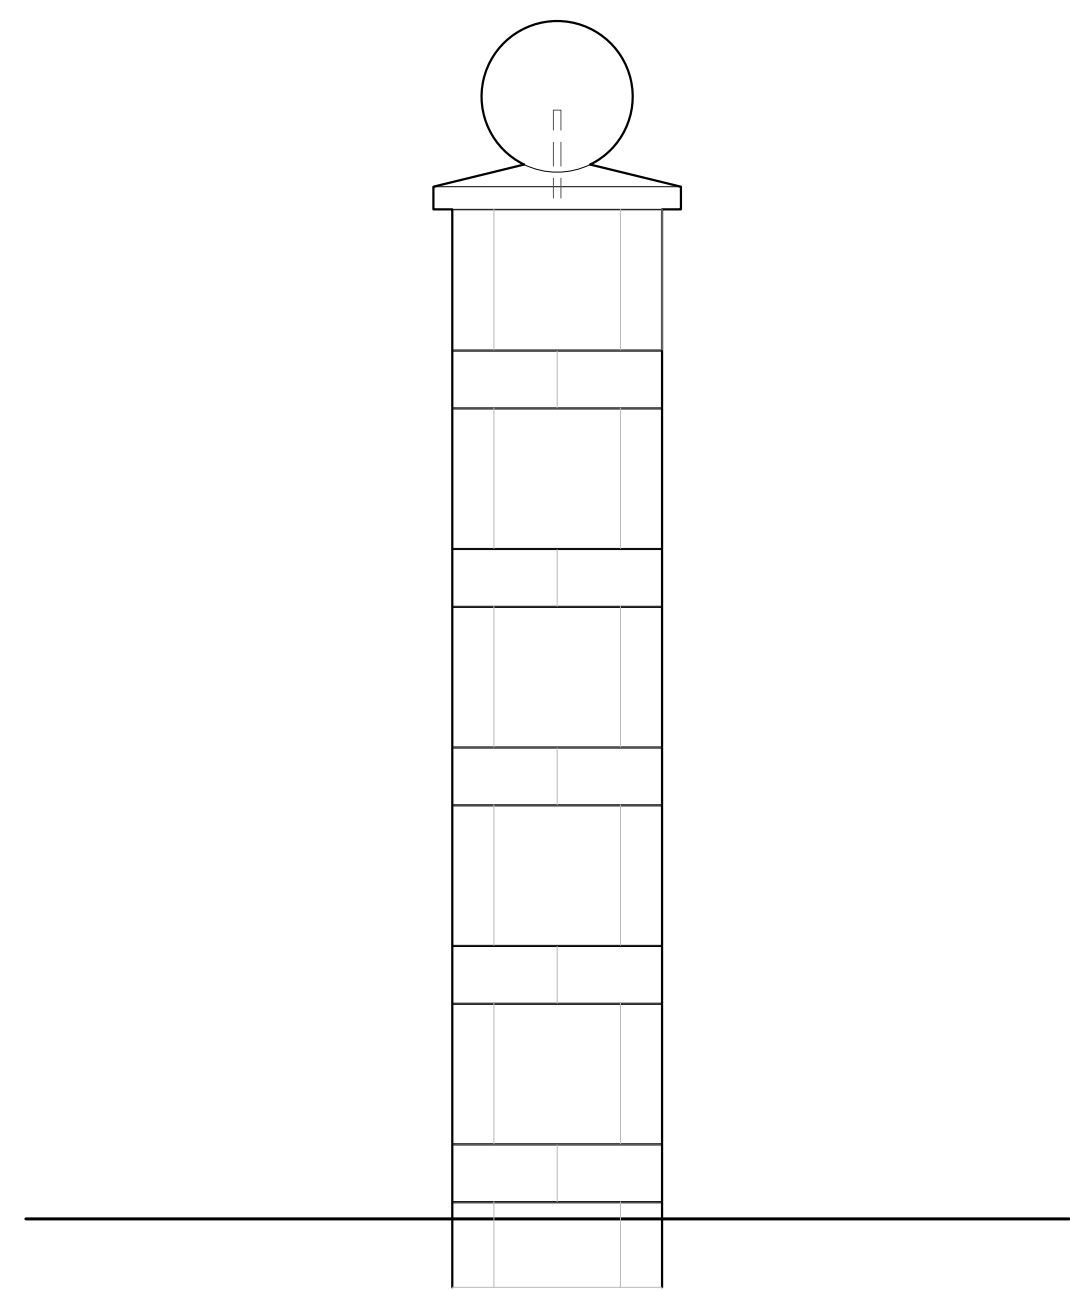


③ DETAIL SIDE ELEVATION (large pier) @1:20

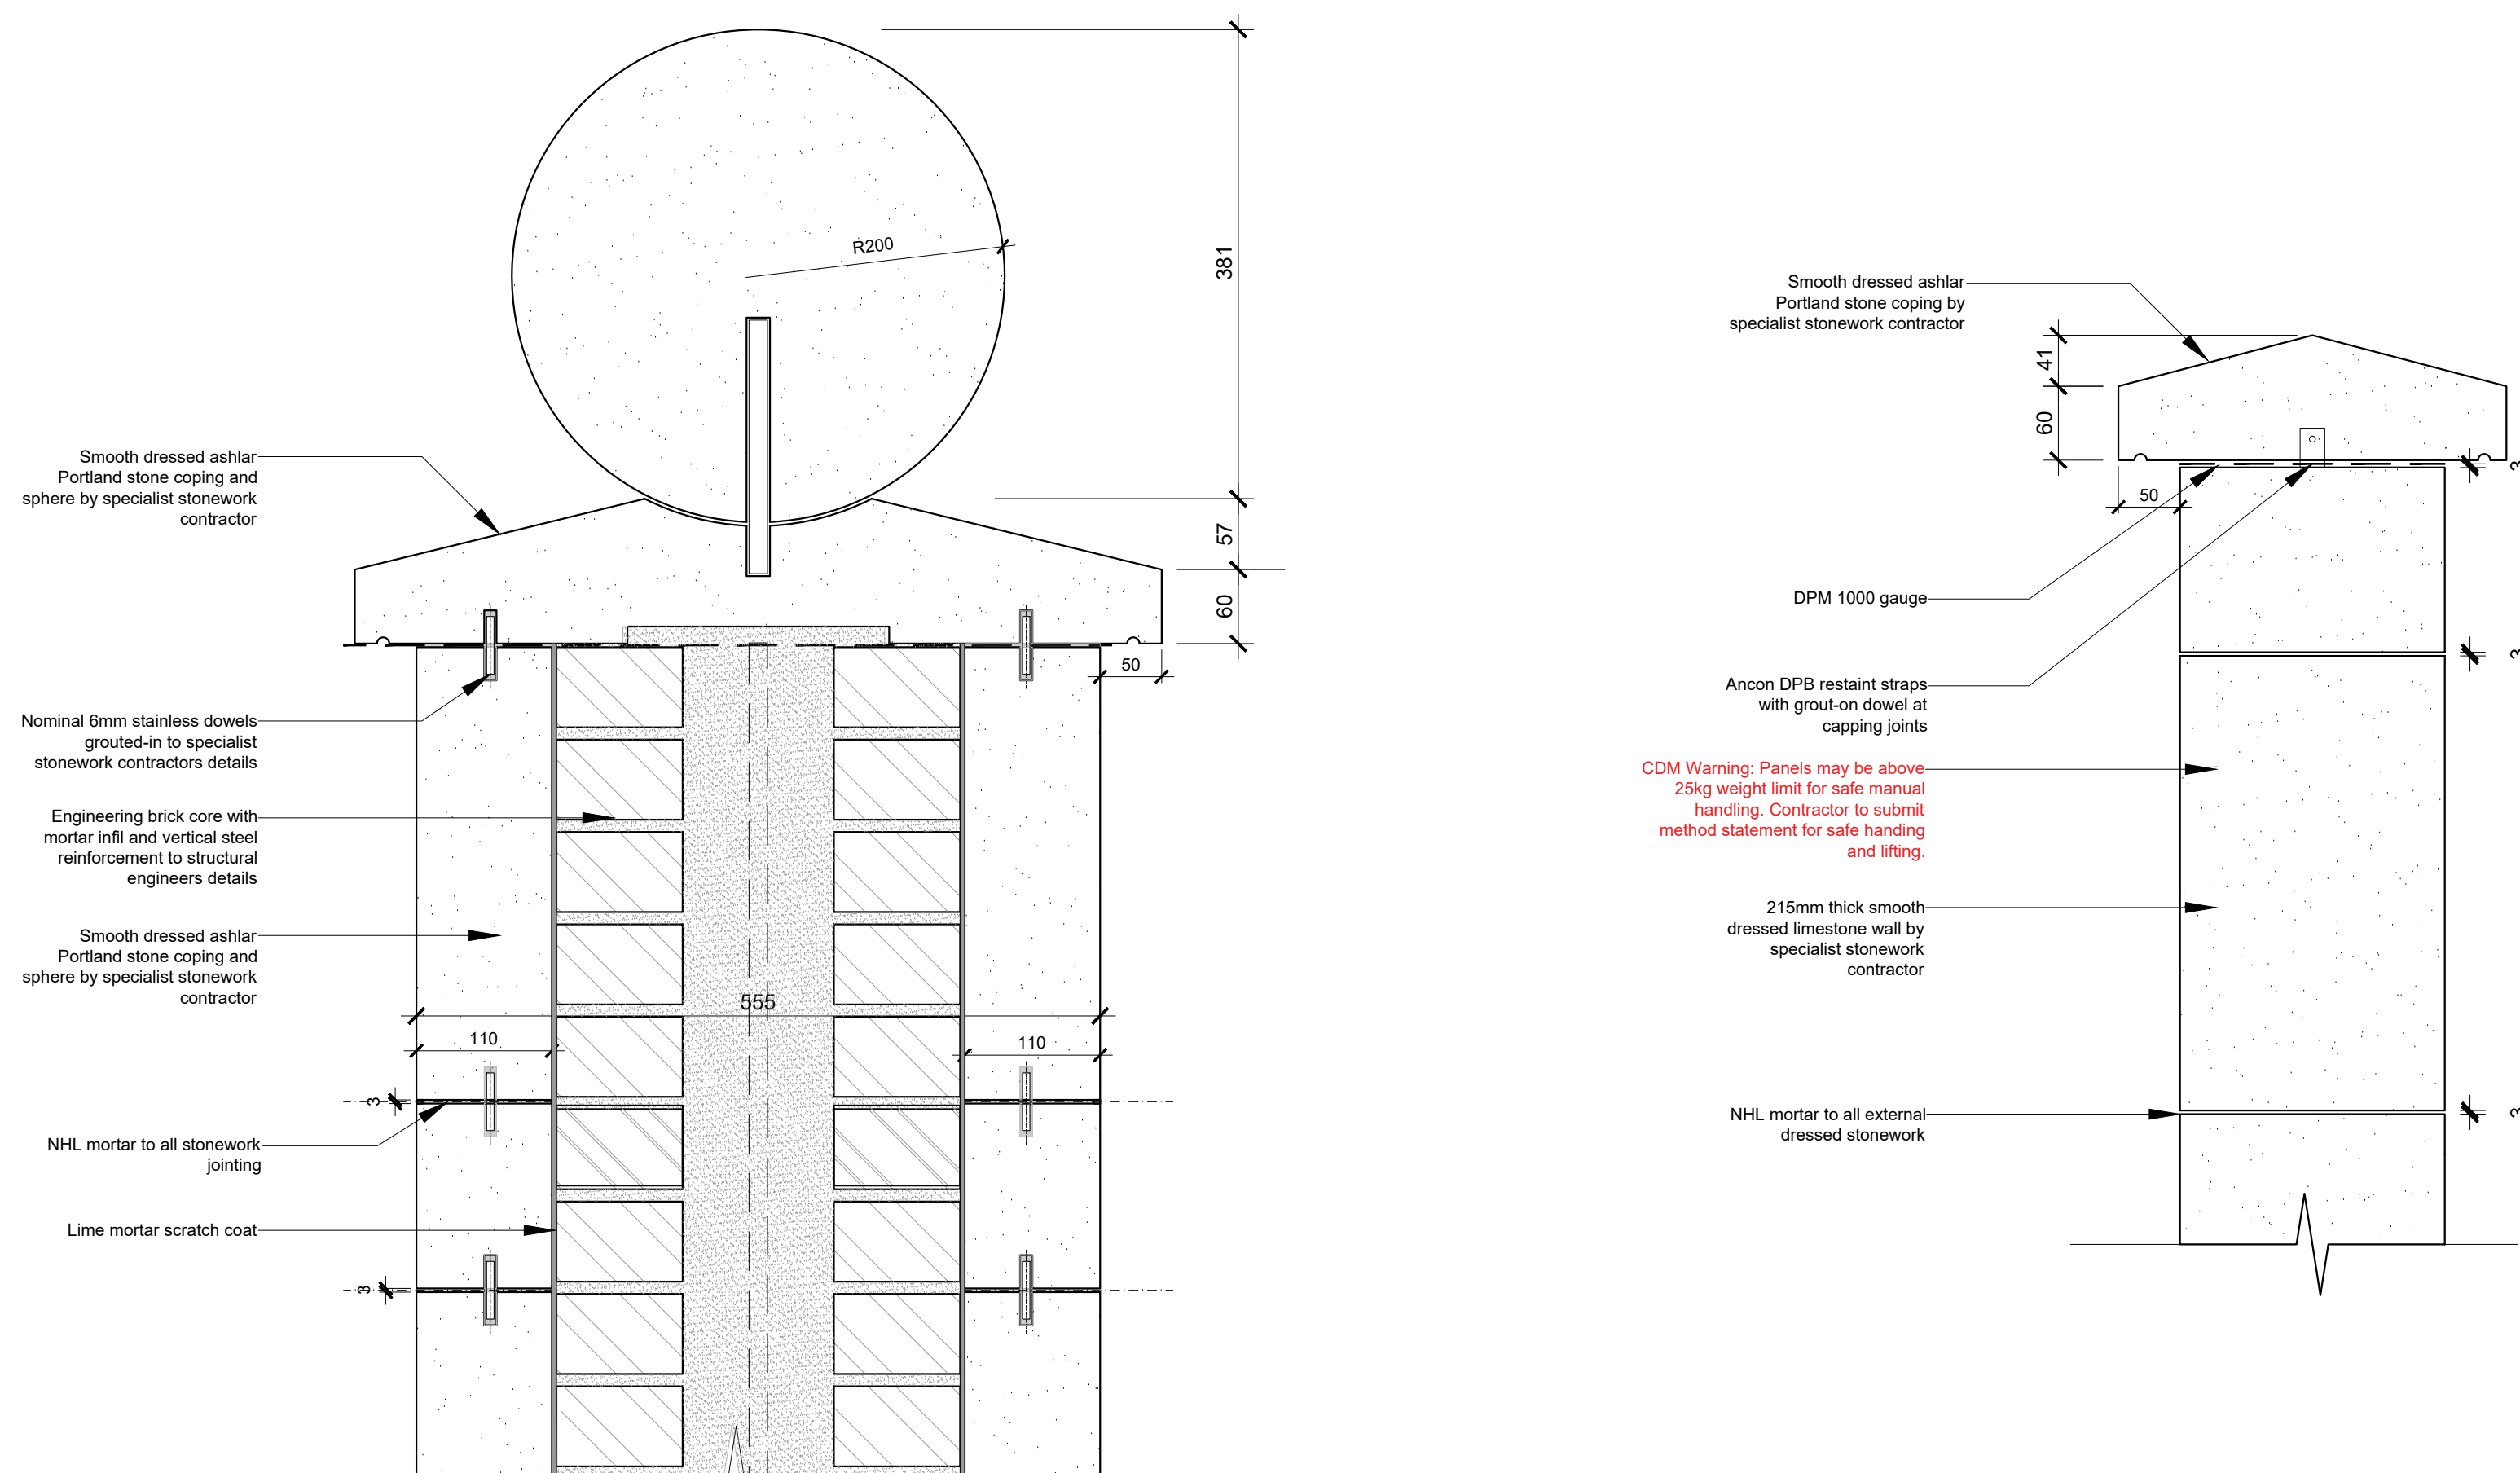


④ DETAIL SECTION - LARGE PIER/CAPPING v@1:5

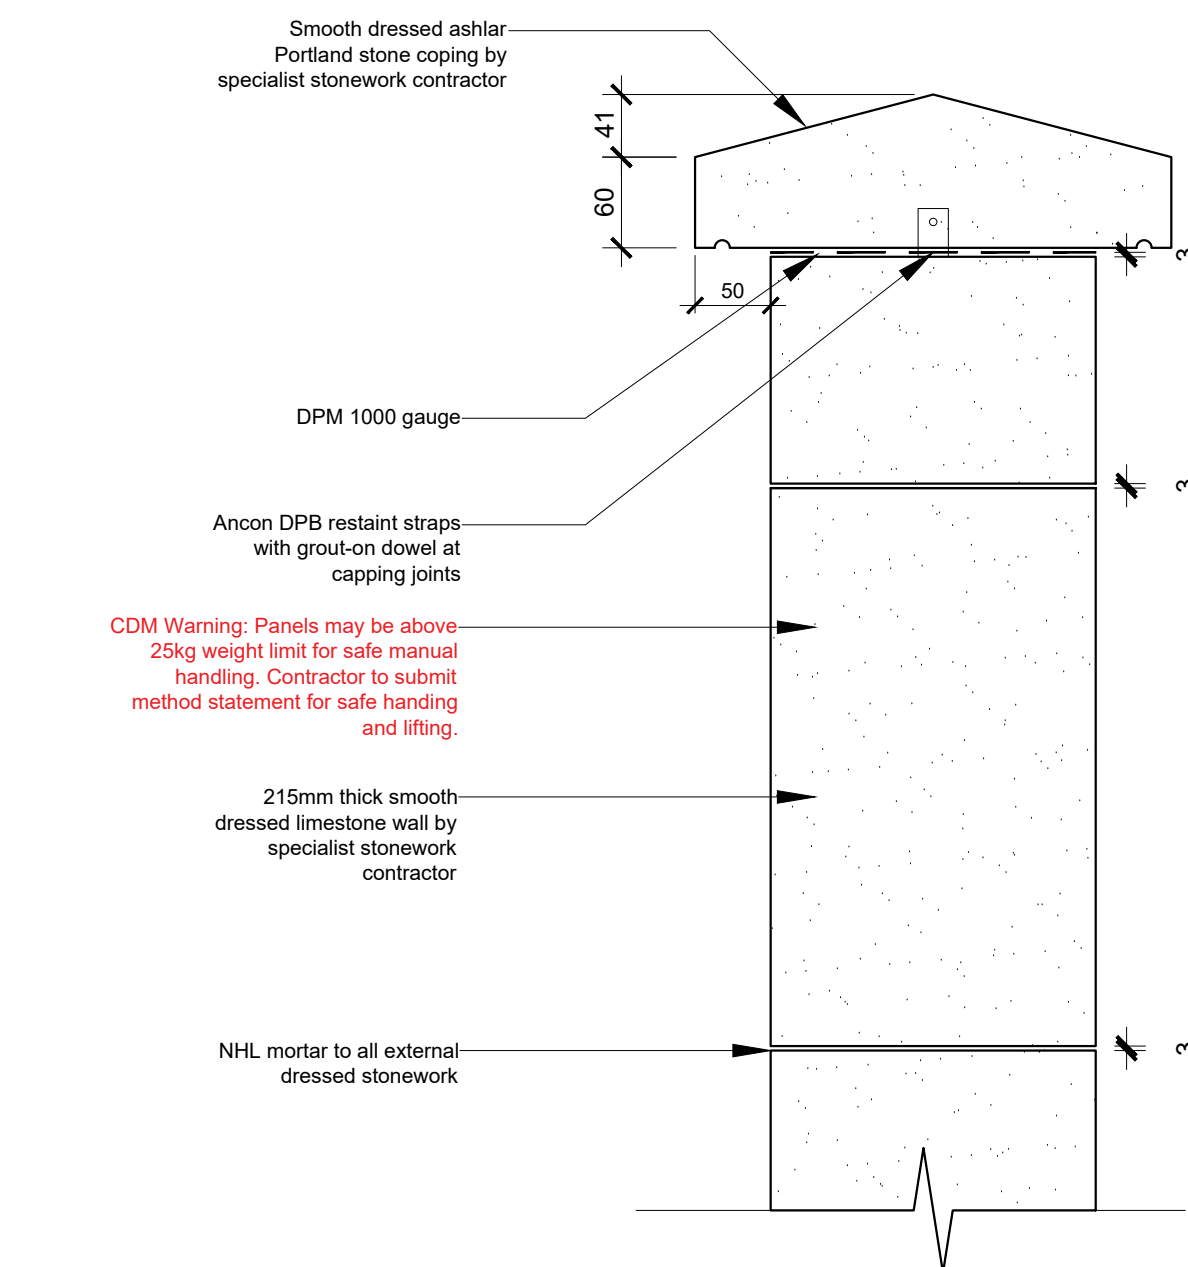

⑤ DRESSED LIMESTONE WALL/CAPPING @1:5

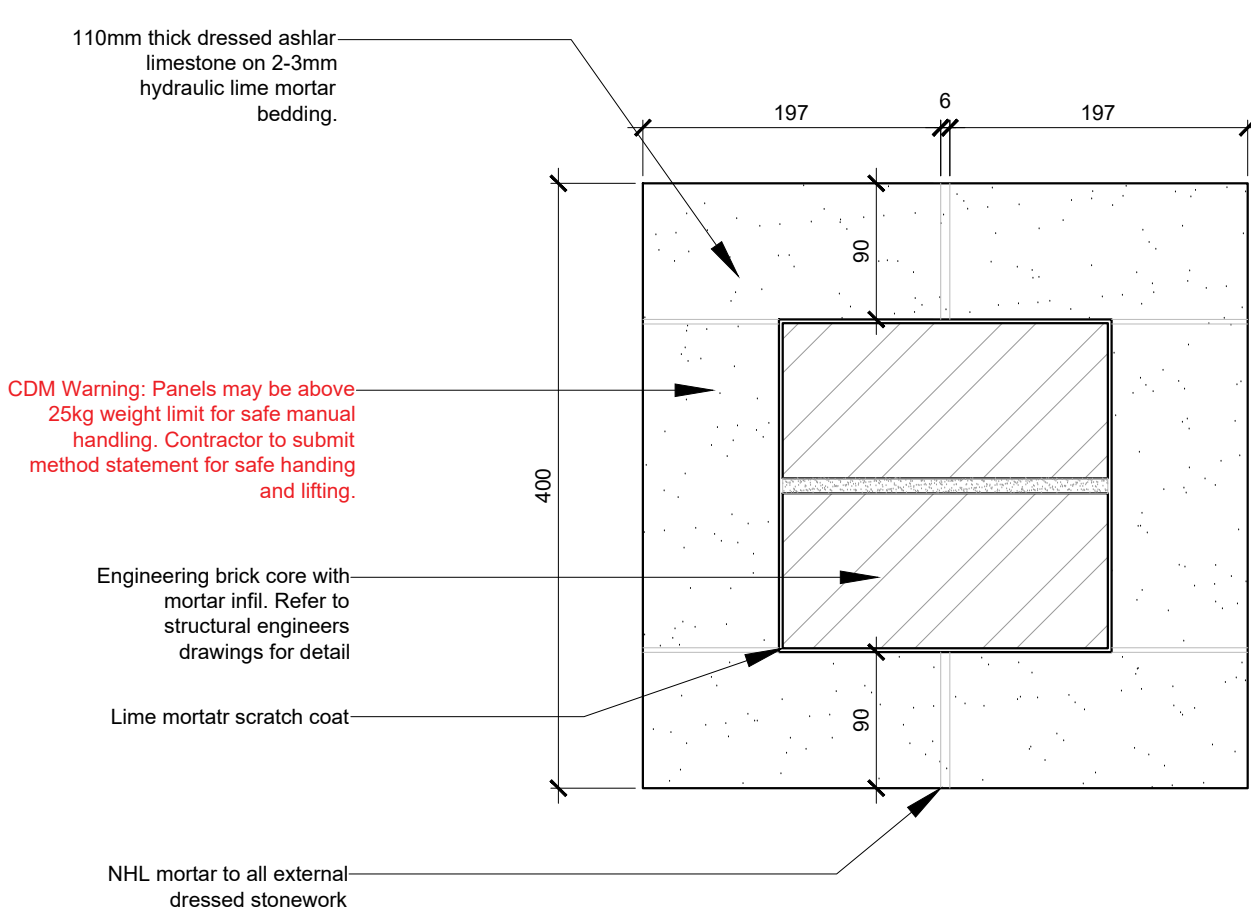

⑥ DETAIL PLAN - SMALL PIER @1:5

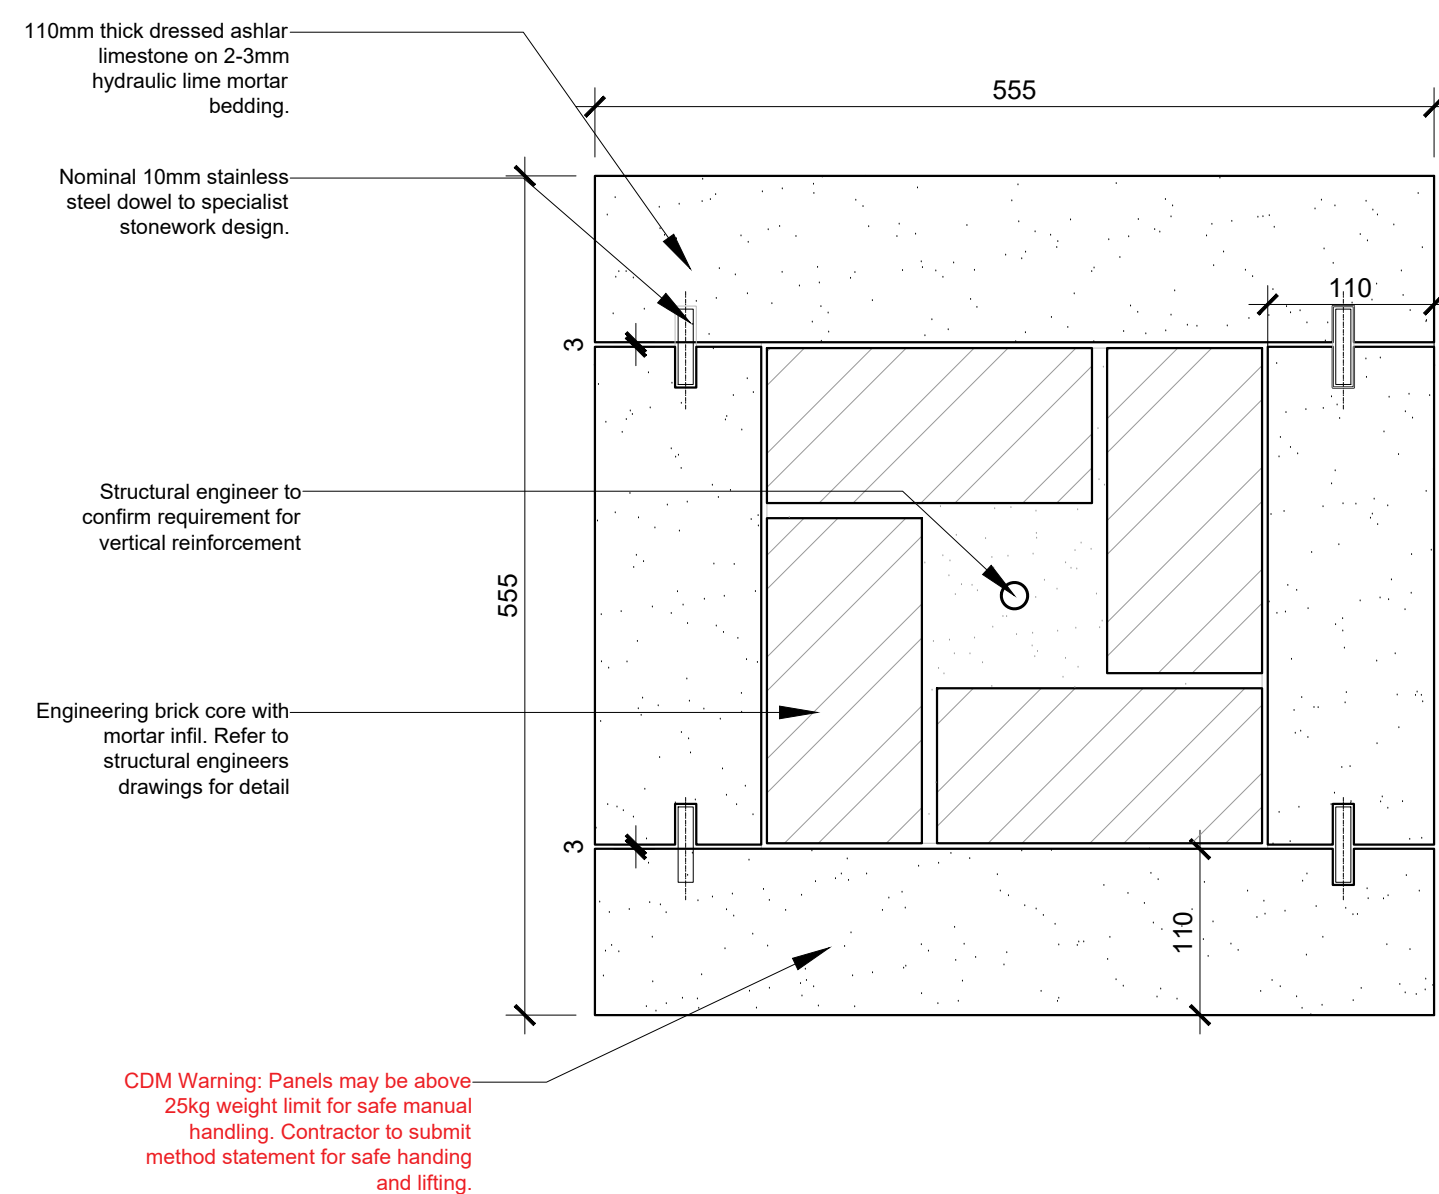

⑦ DETAIL PLAN - LARGE PIER @1:5

|   |   |  |
|---|---|--|
| NOTES   |   |  |
| -   | The Copy right of this drawing is the property of Smith Maloney Architects Limited and must not be copied otherwise reproduced without written consent.               |  |
| -   | The contractor is responsible for checking dimensions, tolerances and references. Any discrepancy to be verified with the Architect before proceeding with the works. |  |
| -   | Do not scale drawing. Figured dimensions to be worked to in all cases.  |  |
| CDM Regulations 2015  |   |  |
| ALL current drawings and specifications for the project must be read in conjunction with the Designer's Hazard and Environmental Assessment Report. |   |  |

|                  |  |  |
|------------------|--|--|
| IMPORTANT NOTES: |  |  |
| 1                | Bespoke gate design, fabrication and installation by specialist gates/metalwork contractor.  |  |
| 2                | All limestone cladding and features to be designed, fabricated and installed by specialist stonework fabricator.   |  |
| 3                | Samples of all finished materials to be submitted to client/architect for approval 6 weeks prior to fabrication.   |  |
| 4                | Finished levels are indicative only. Contractor to carry out details surveys of levels prior to fabrication and installation.  |  |
| 5                | This drawing is provided for tender and planning purposes only. Smith Maloney Architects Limited will not accept liability for use of proposals illustrated on this drawing for any other purpose. |  |

|                                       |             |                         |
|---------------------------------------|-------------|-------------------------|
| 21/01/2021                            | (a)         | TENDER ISSUE            |
| 18/01/2021                            | (b)         | PRELIMINARY ISSUE       |
| date                                  | rev         | revision/author/checker |
| client                                |             |                         |
| HADLEY WOOD GOLF CLUB                 |             |                         |
| project                               |             |                         |
| PROPOSED SITE ENTRANCE GATES          |             |                         |
| drawing                               |             |                         |
| DETAIL PLANS & ELEVATIONS AND DETAILS |             |                         |
| FOR TENDER                            |             |                         |
| drawing no                            | rev         | (a)                     |
| A(90)/D03                             |             |                         |
| drawn                                 | checked     | ADS                     |
| scale @ A0                            | 1:20/1:5@A0 | date 17/01/2021         |