


① INDICATIVE ENGRAVED STONE PANEL DETAILS



② STYLE OF STONE ENGRAVING

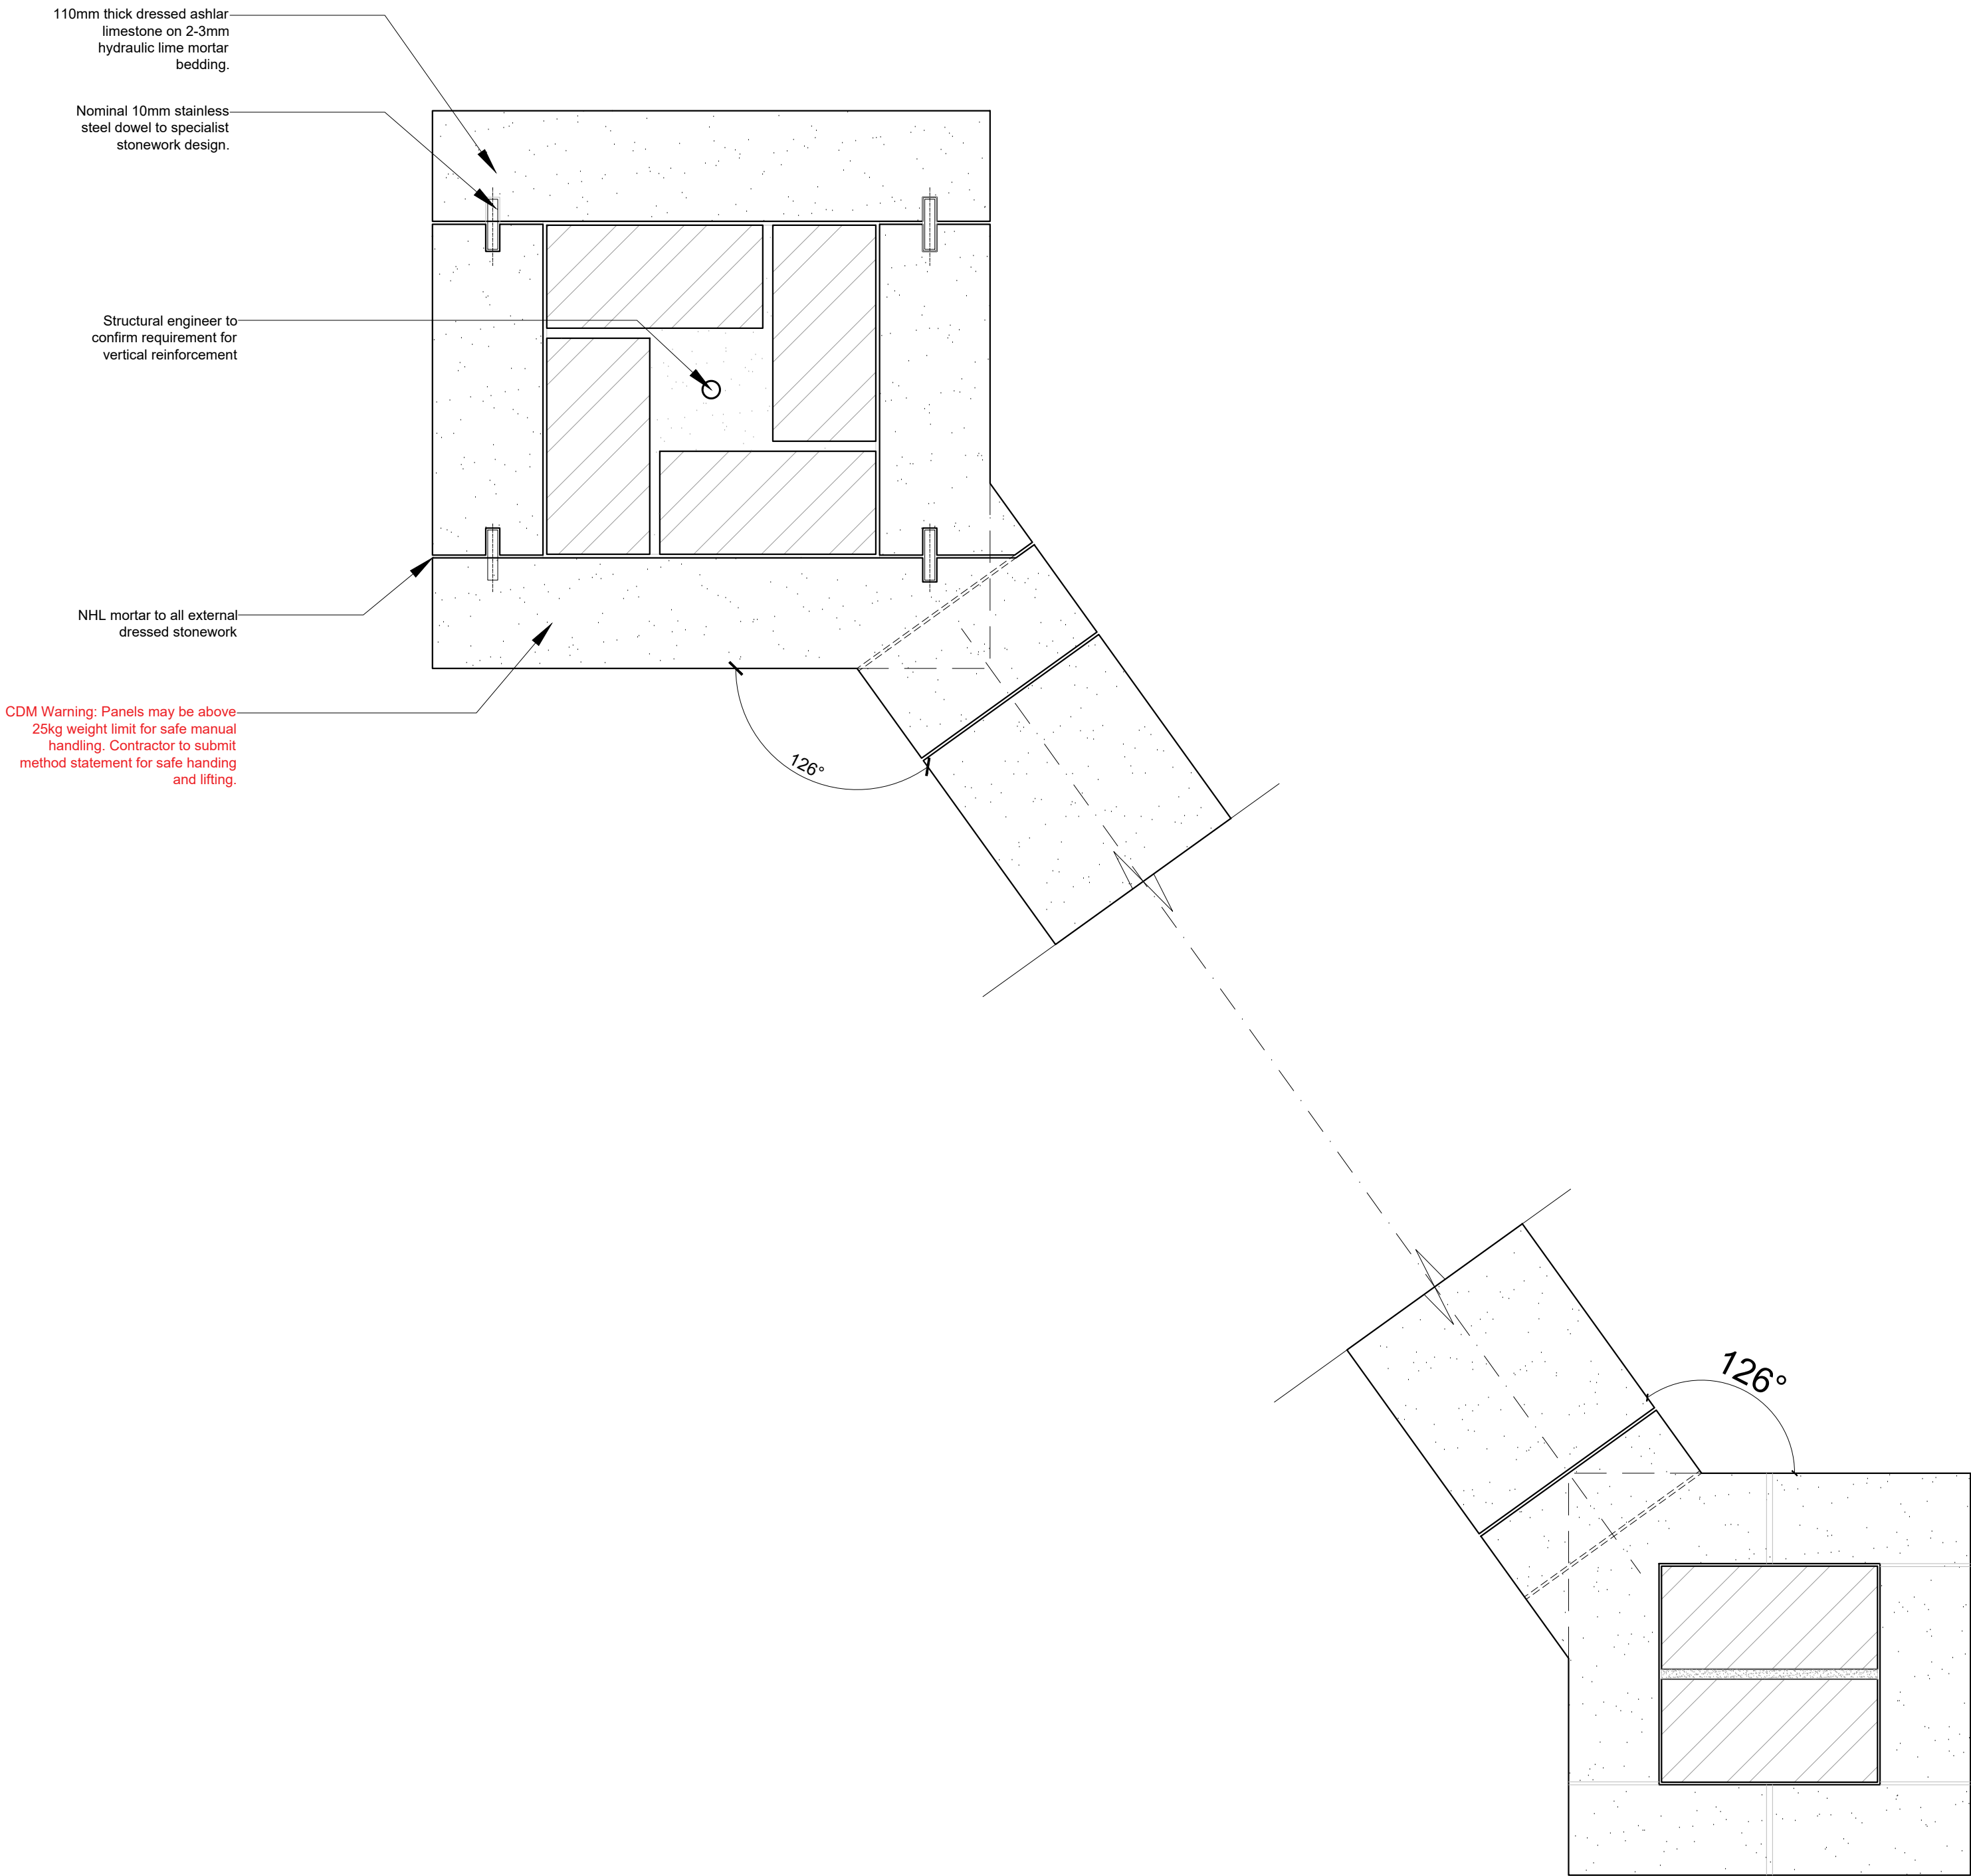

③ DETAIL PLAN - PIER TO WALL ABUTMENTS

| NOTES | | |
|---|--|--|
| - The Copy right of this drawing is the property of Smith Maloney Architects Limited and must not be copied otherwise reproduced without written consent. | | |
| - The contractor is responsible for checking dimensions, tolerances and references. Any discrepancy to be verified with the Architect before proceeding with the works. | | |
| - Do not scale drawing. Figured dimensions to be worked to in all cases. | | |
| CDM Regulations 2015 | | |
| ALL current drawings and specifications for the project must be read in conjunction with the Designer's Hazard and Environmental Assessment Record. | | |

- IMPORTANT NOTES:**
- 1 Bespoke gate design, fabrication and installation by specialist gate/metalwork contractor.
 - 2 All limestone cladding and features to be designed, fabricated and installed by specialist stonework fabricator.
 - 3 Samples of all finished materials to be submitted to client/architect for approval 6 weeks prior to fabrication.
 - 4 Finished levels are indicative only. Contractor to carry out details surveys of levels prior to fabrication and installation.
 - 5 This drawing is provided for tender and planning purposes only. Smith Maloney Architects Limited will not accept liability for use of proposals illustrated on this drawing for any other purpose.

| 21/01/2021 | (A) | TENDER ISSUE |
|--|------------|-------------------------|
| 18/01/2021 | (J) | PRELIMINARY ISSUE |
| date | rev | revision/author/checker |
| client HADLEY WOOD GOLF CLUB | | |
| project PROPOSED SITE ENTRANCE GATES | | |
| drawing SIGNAGE & STONEWORK DETAIL | | |
| FOR TENDER | | |
| drawing no A(90)D04 | | rev (a) |
| drawn | checked | ADS |
| scale @ A0 | 1:201:5@A0 | date 17/01/2021 |
| <div>SMITH MALONEY ARCHITECTS</div> <div>Waterloo House Waterloo St Clifton Bristol BS8 4BT T 0117 214 0575 www.smithmaloney.co.uk</div> | | |