





EXISTING FRONT ELEVATION




EXISTING REAR ELEVATION

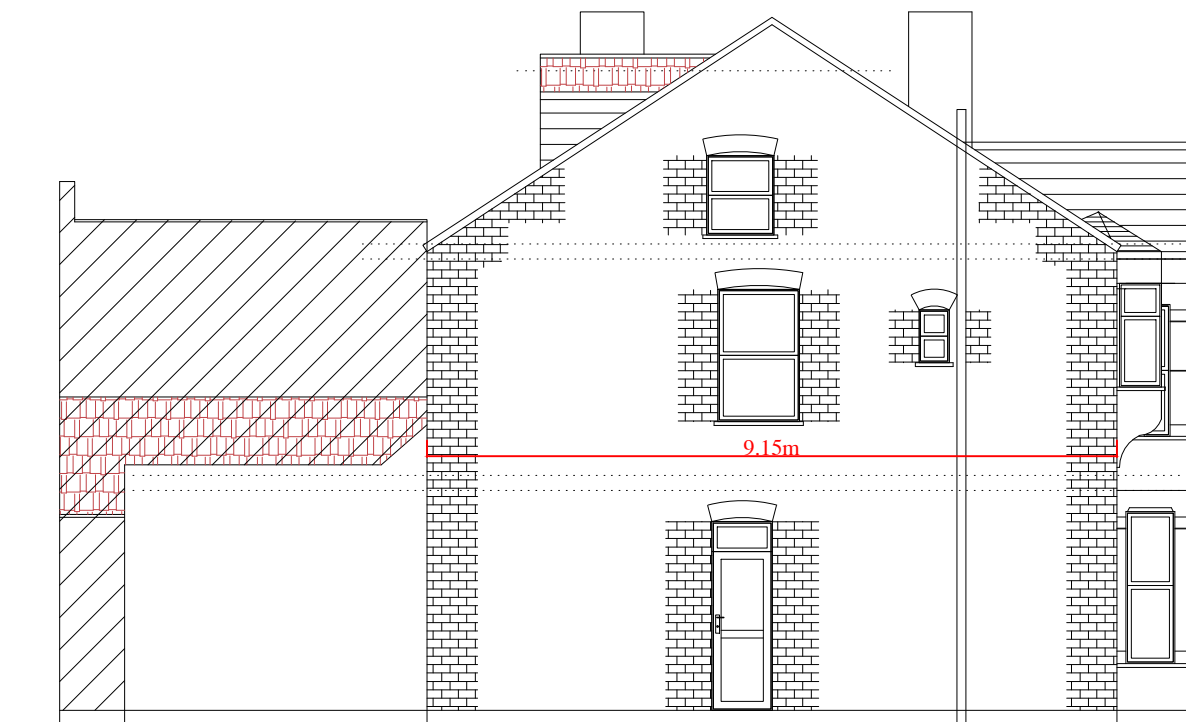

EXISTING SIDE ELEVATION

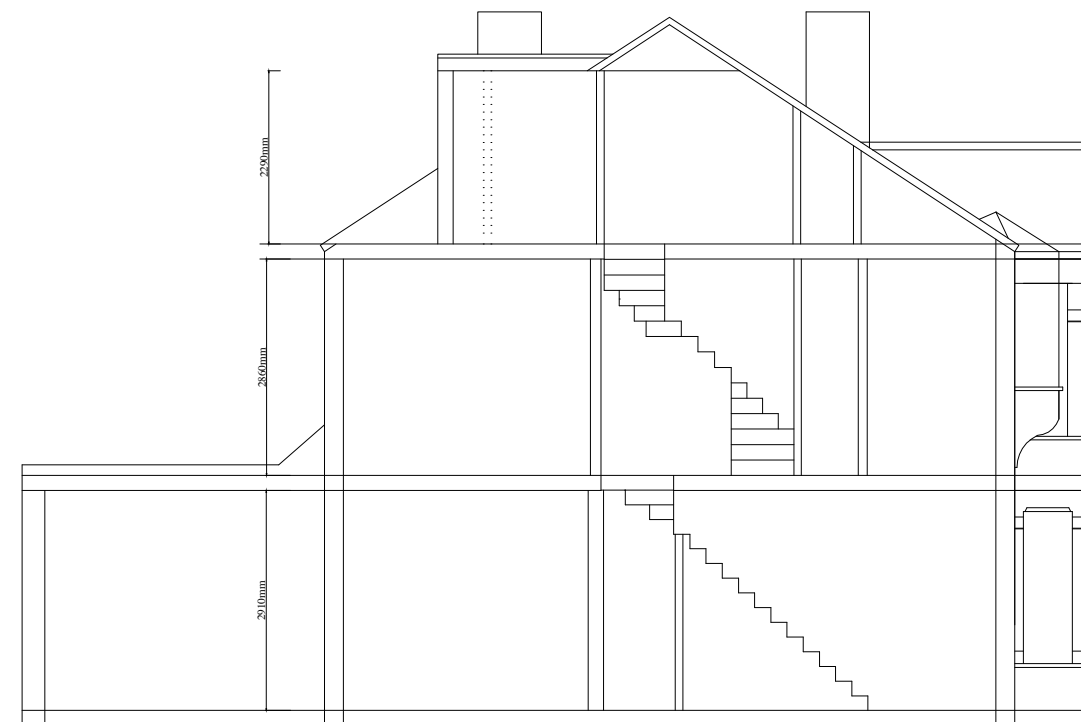

EXISTING SECTION A-A

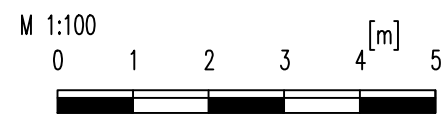

no	revision	date	control
project	22 QUEENS AVENUE LONDON N20 0JE		
drawing title	EXISTING ELEVATIONS		
scale	1/100@A3		
date	FEB' 2021		
dw.no	CLAIRE-10-PL02		

CERTIFICATE OF LAWFULNESS APPLICATION
FOR PROPOSED USE