

**DATUM NOTES**  
GRID IS BASED UPON SURVEY CONTROL STATION 2, FIXED TO THE  
ORIGNAL SURVEY NATIONAL GRID BY GPS SATELLITE ACTIVE NETWORK  
LEVELS ARE RELATED TO A.M.S.L. THE ORIGNAL SURVEY ACTIVE NETWORK  
AND THE SURVEY CONTROL STATION 2, AS SHOWN ON DRAWING 19903  
BENCH MARK USED IS LOCATED AT :-  
SURVEY CONTROL STATION 2, AS SHOWN ON DRAWING 19903  
VALUE GIVEN AS 92.117 (GPS DATUM)  
NG REF: E 524881.825 N 194259.831  
SURVEY CONTROL STATIONS SHOWN

**ABBREVIATIONS (where applicable)**



**NOTES**  
\* Drainage pipe sizes (where shown) have been gauged from the surface for safety reasons and should be regarded as approximate only.  
\* Tree stumps (where shown) should be treated with caution and exact identification is advised.  
\* Although this is a digital survey the accuracy and amount of detail shown is only commensurate with the proposed scale of mapping or application. Care should be exercised when working to larger scales.  
\* Valuable features in the vicinity of the boundaries as shown above, may not be covered by the extent of legally conveyed easements.  
\* Whilst every effort has been made to obtain accuracy on this plan, CRUCIAL clearance dimensions, levels and cover levels should be checked prior to design and construction.  
\* Area of dense undergrowth cannot be surveyed in detail, these areas will be shown in outline only and marked as 'dense undergrowth' on the plan.

**SHEET LAYOUT**  
NOT TO SCALE

# 22 PINE GROVE TOTTERIDGE N20 8LB

TOPOGRAPHICAL SURVEY  
& GROUND FLOOR INTERNAL  
MEASURED SURVEY

SURVEYED FOR: DEPINA ESTATES LTD  
2 FORMAL WEST  
CROPSY CORNER  
LONDON  
WD 8RT

SURVEYOR: J.S/D.C  
DATE: AUGUST 2020

NO	DATE	REVISION


DRAWING NO	L	REV
9903/1		0

SCALE: 1 : 100 A0

SEE ALSO DWG NOS: L 9903/2 - 5

SHEET: 1 of 1

REF NO: L 9903

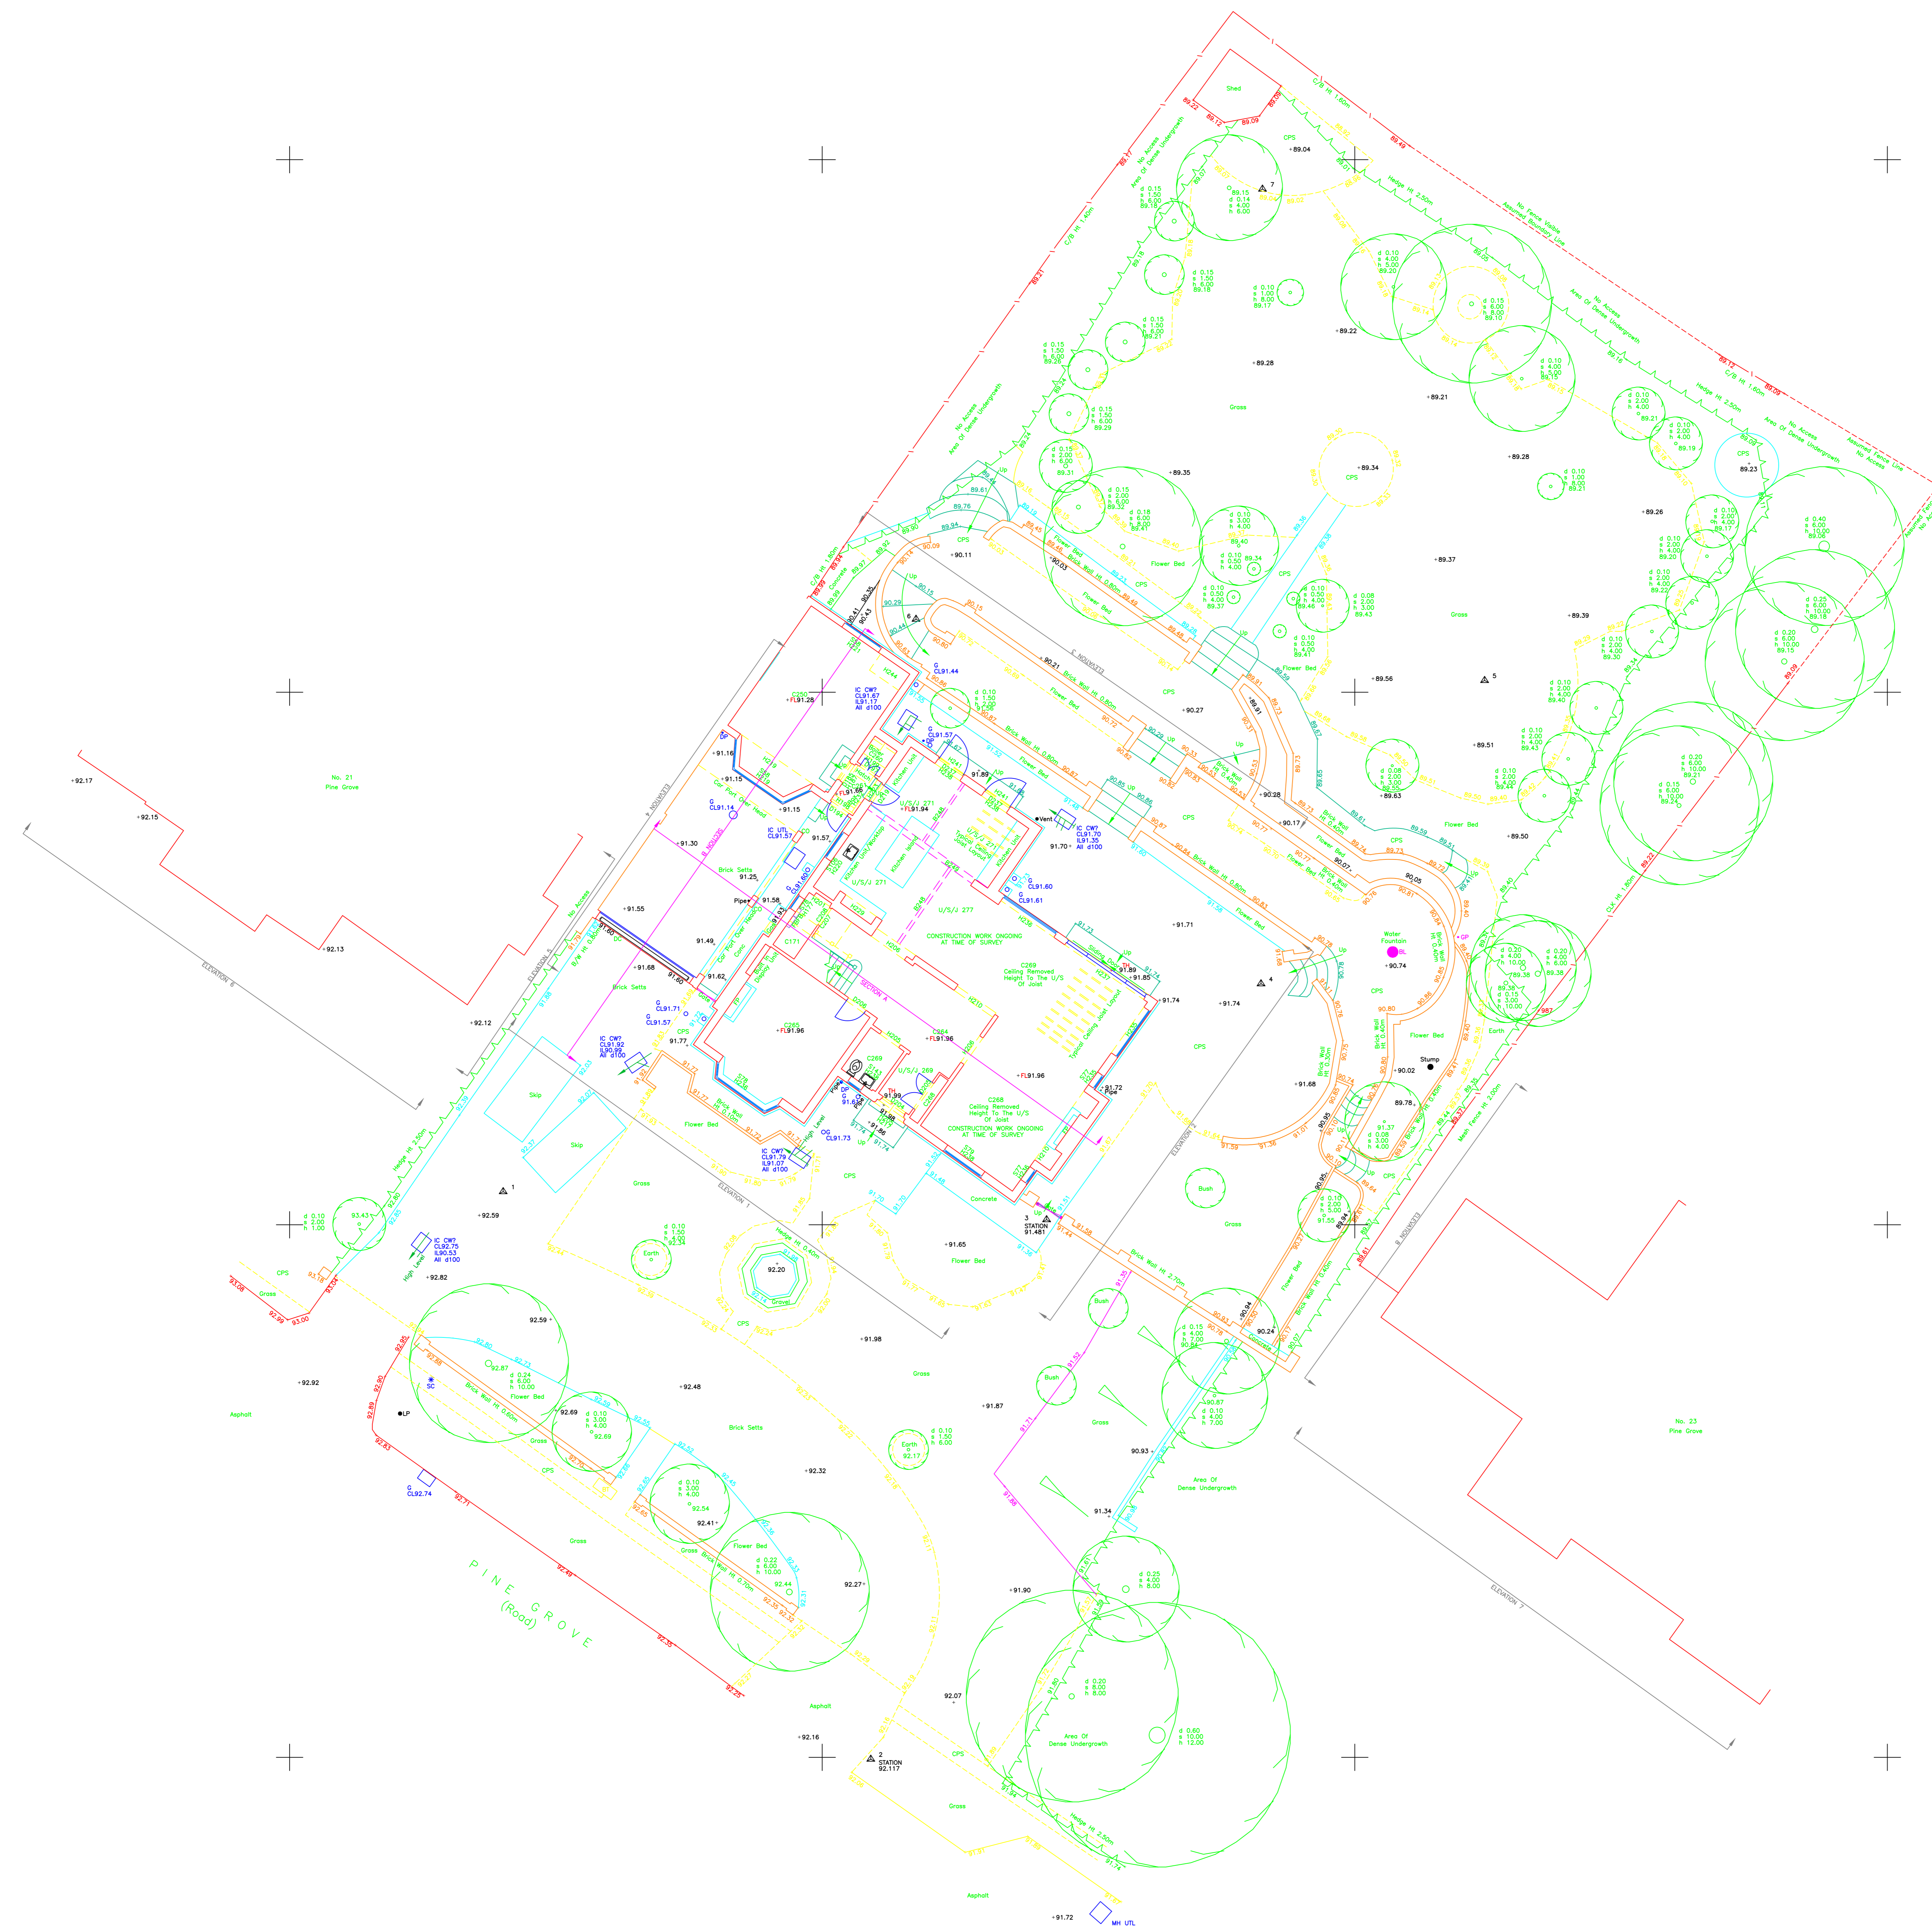

194280.000m  
194280.000m  
