



01 - Any scale discrepancies to be reported to the Architect immediately. All dimensions to be verified by contractor on site prior to any works.
 02 - All work to be conducted in accordance with the requirements of the building regulations & the statutory authority regulations in force and the British standards.
 03 - This drawing is to be read in conjunction with all relevant drawings, specifications schedules and structural and services engineers drawings and reports for further detail and clarification.
 04 - Any queries to be confirmed to the architect before stages of procurement and construction.
 05 - All rights reserved. All drawings and written material appearing herein constitute original and unpublished work of the architect and may not be duplicated, used or disclosed without written consent of the Architect.

Letter	Date	Revision Note	By	Check
P1	20.02.21	ISSUED TO PLANNING	MP	

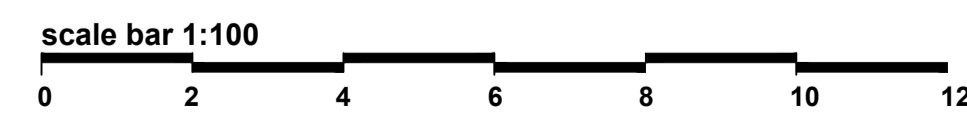


MR AND MRS SACHDEV

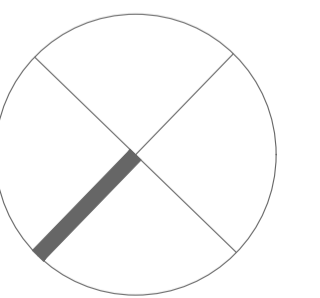

TITLE		PROPOSED PLANS	
PROJECT	22 PINE GROVE LONDON N20 8JZ	DATE	OCTOBER 2020
PROJECT NUMBER	1154	BY	MP
SCALE	1:100 @ A1	ISSUED FOR	PLANNING

A2-109 **P1**

© 2020 subZERO ARCHITECTURE LTD
 All rights reserved, including but not limited to The Copyright, Designs and Patents Act 1988

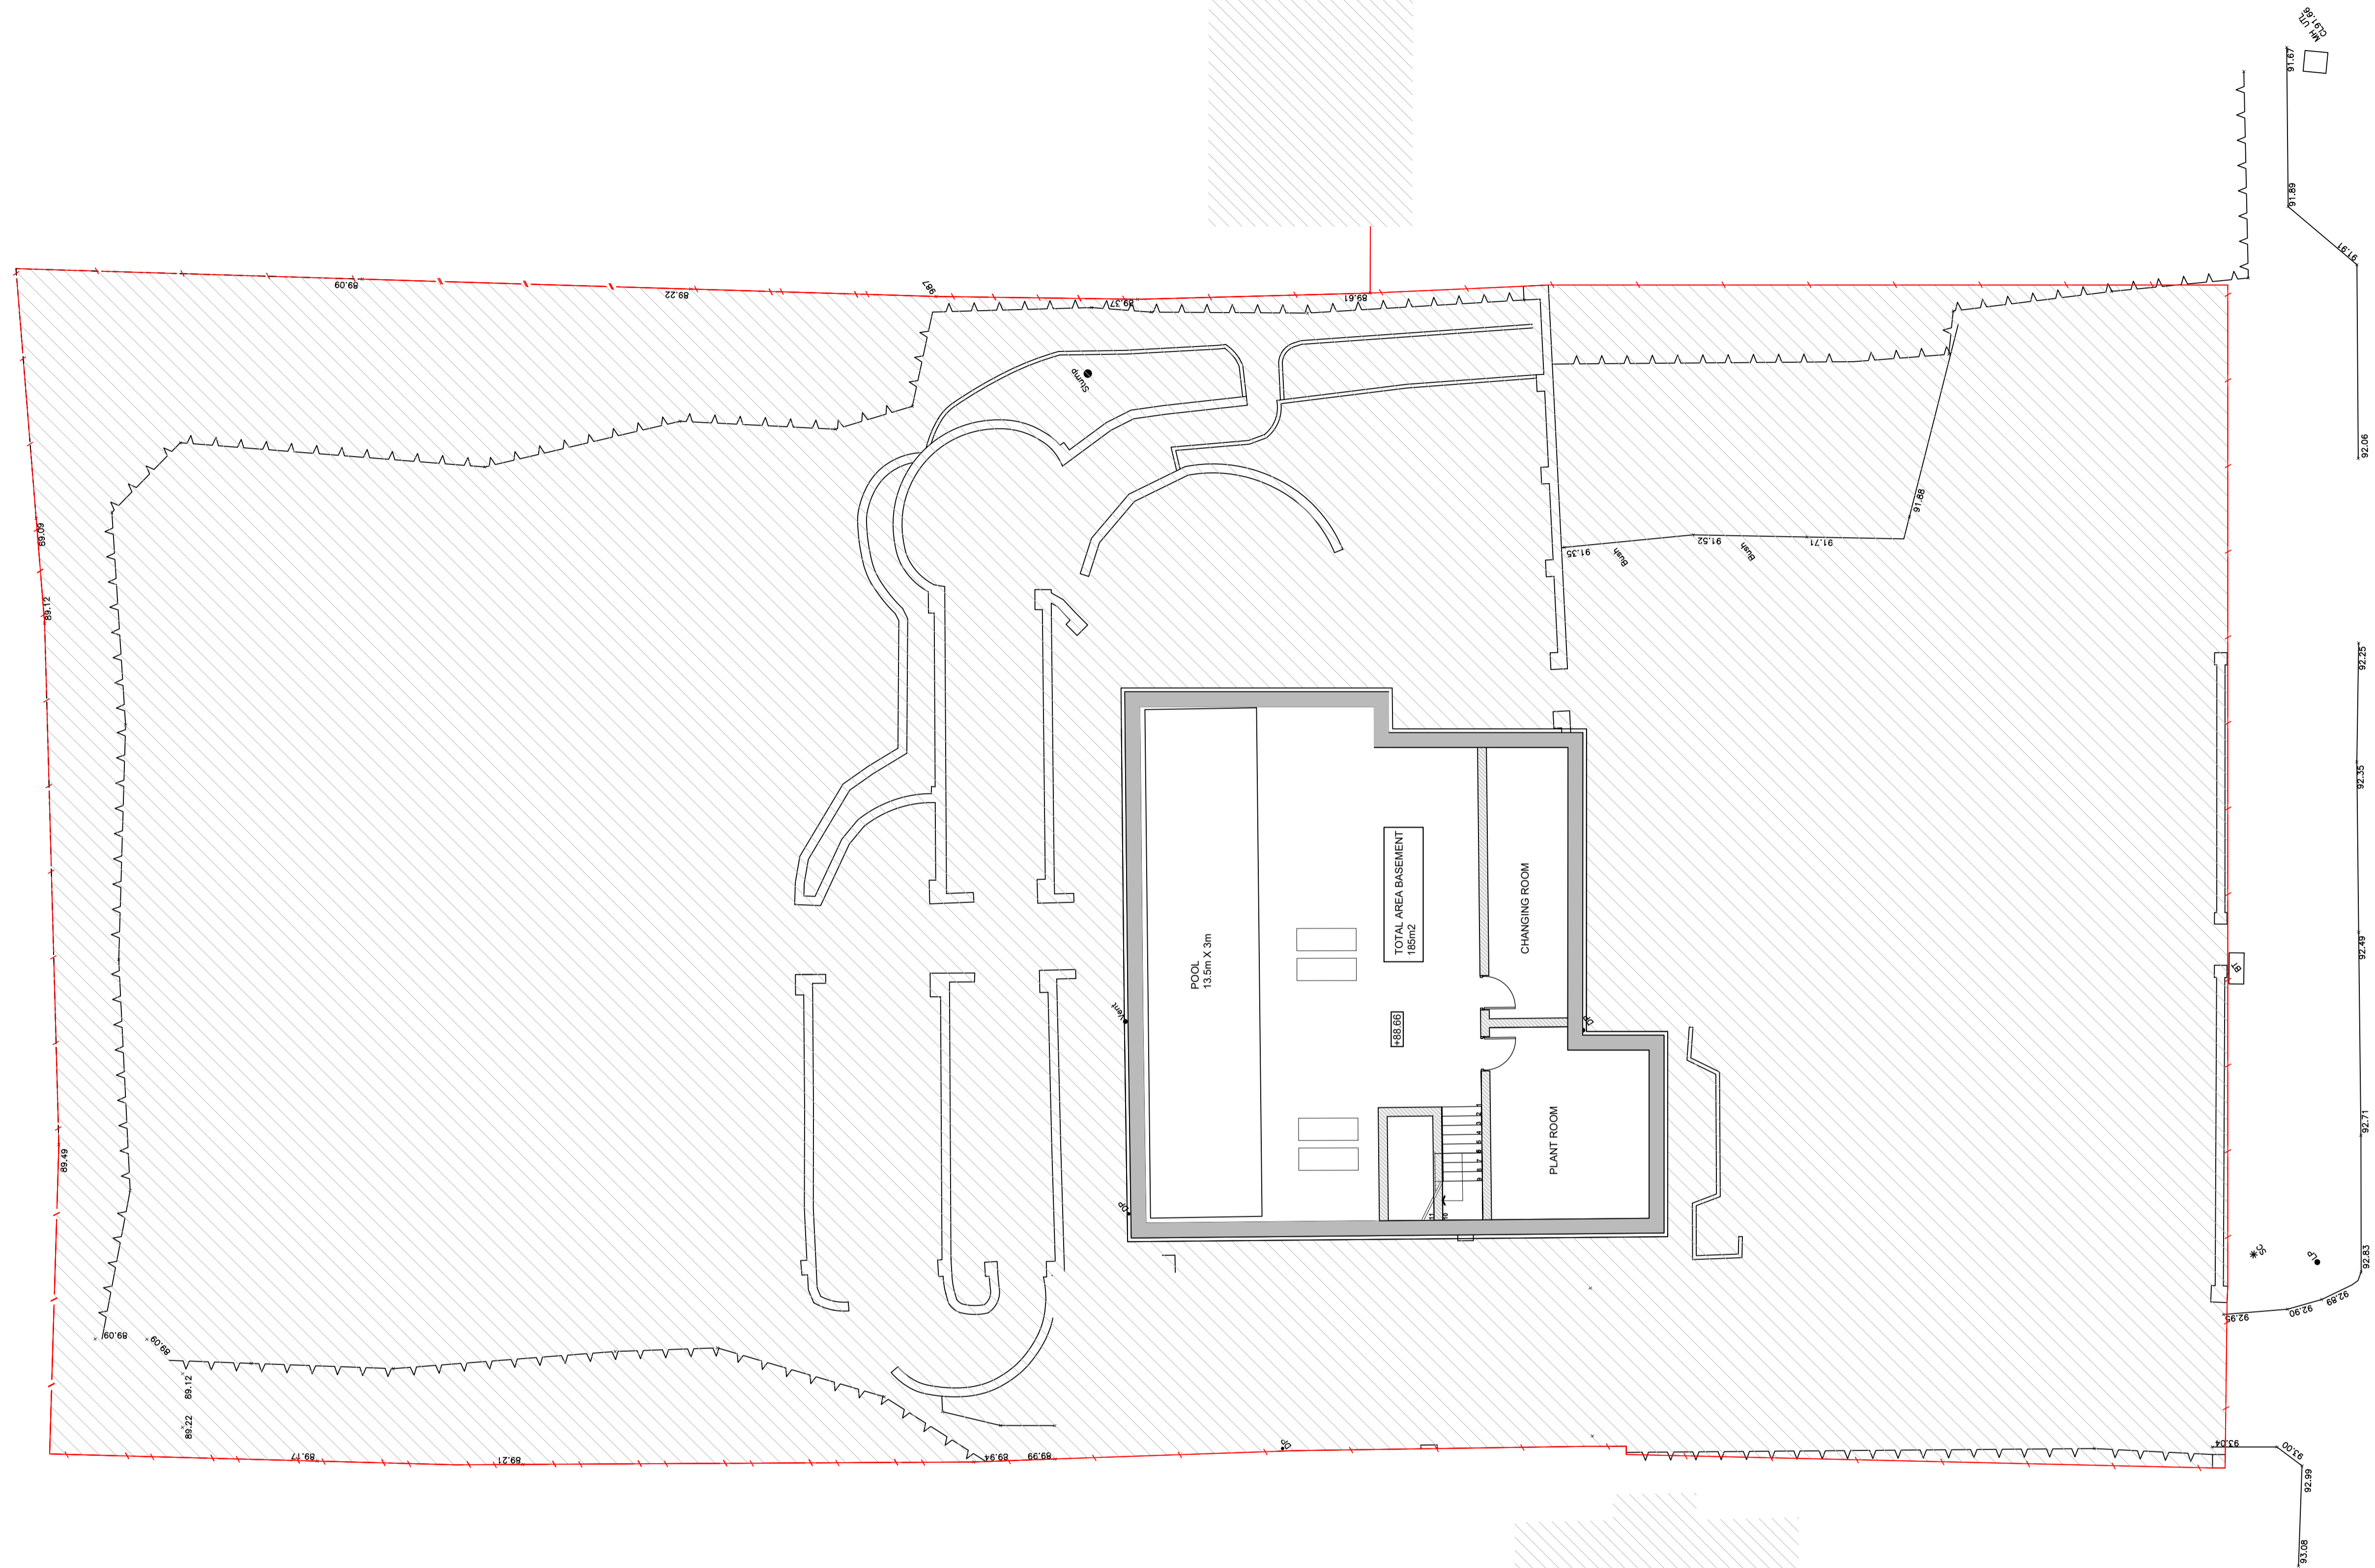

PROPOSED PLAN - Lower Ground Floor **scale 1:100**