



01 - Any scale discrepancies to be reported to the Architect immediately. All dimensions to be verified by contractor on site prior to any works.
 02 - All work to be conducted in accordance with the requirements of the building regulations & the statutory authority regulations in force and the British standards.
 03 - This drawing is to be read in conjunction with all relevant drawings, specifications and schedules and structural and services engineers drawings and reports for further detail and clarification.
 04 - Any queries to be confirmed to the architect before stages of procurement and construction.
 05 - All rights reserved. All drawings and written material appearing herein constitute original and unpublished work of the architect and may not be duplicated, used or disclosed without written consent of the Architect.


Letter	Date	Revision Note	By	Check
P1	20.02.21	ISSUED TO PLANNING	HP	

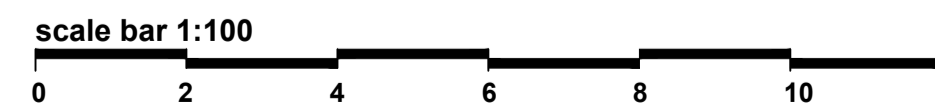

MR AND MRS SACHDEV

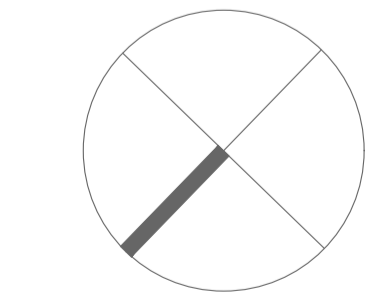

PROPOSED PLANS			
PROJECT	22 PINE GROVE LONDON N20 8JZ		
PROJECT NUMBER	1154	DATE	OCTOBER 2020
SCALE	1:100 @ A1	ISSUED FOR	PLANNING
DRAWN BY	HP	CHECKED BY	MP
PROJECT NUMBER	A2-110	PROJECT NUMBER	P1

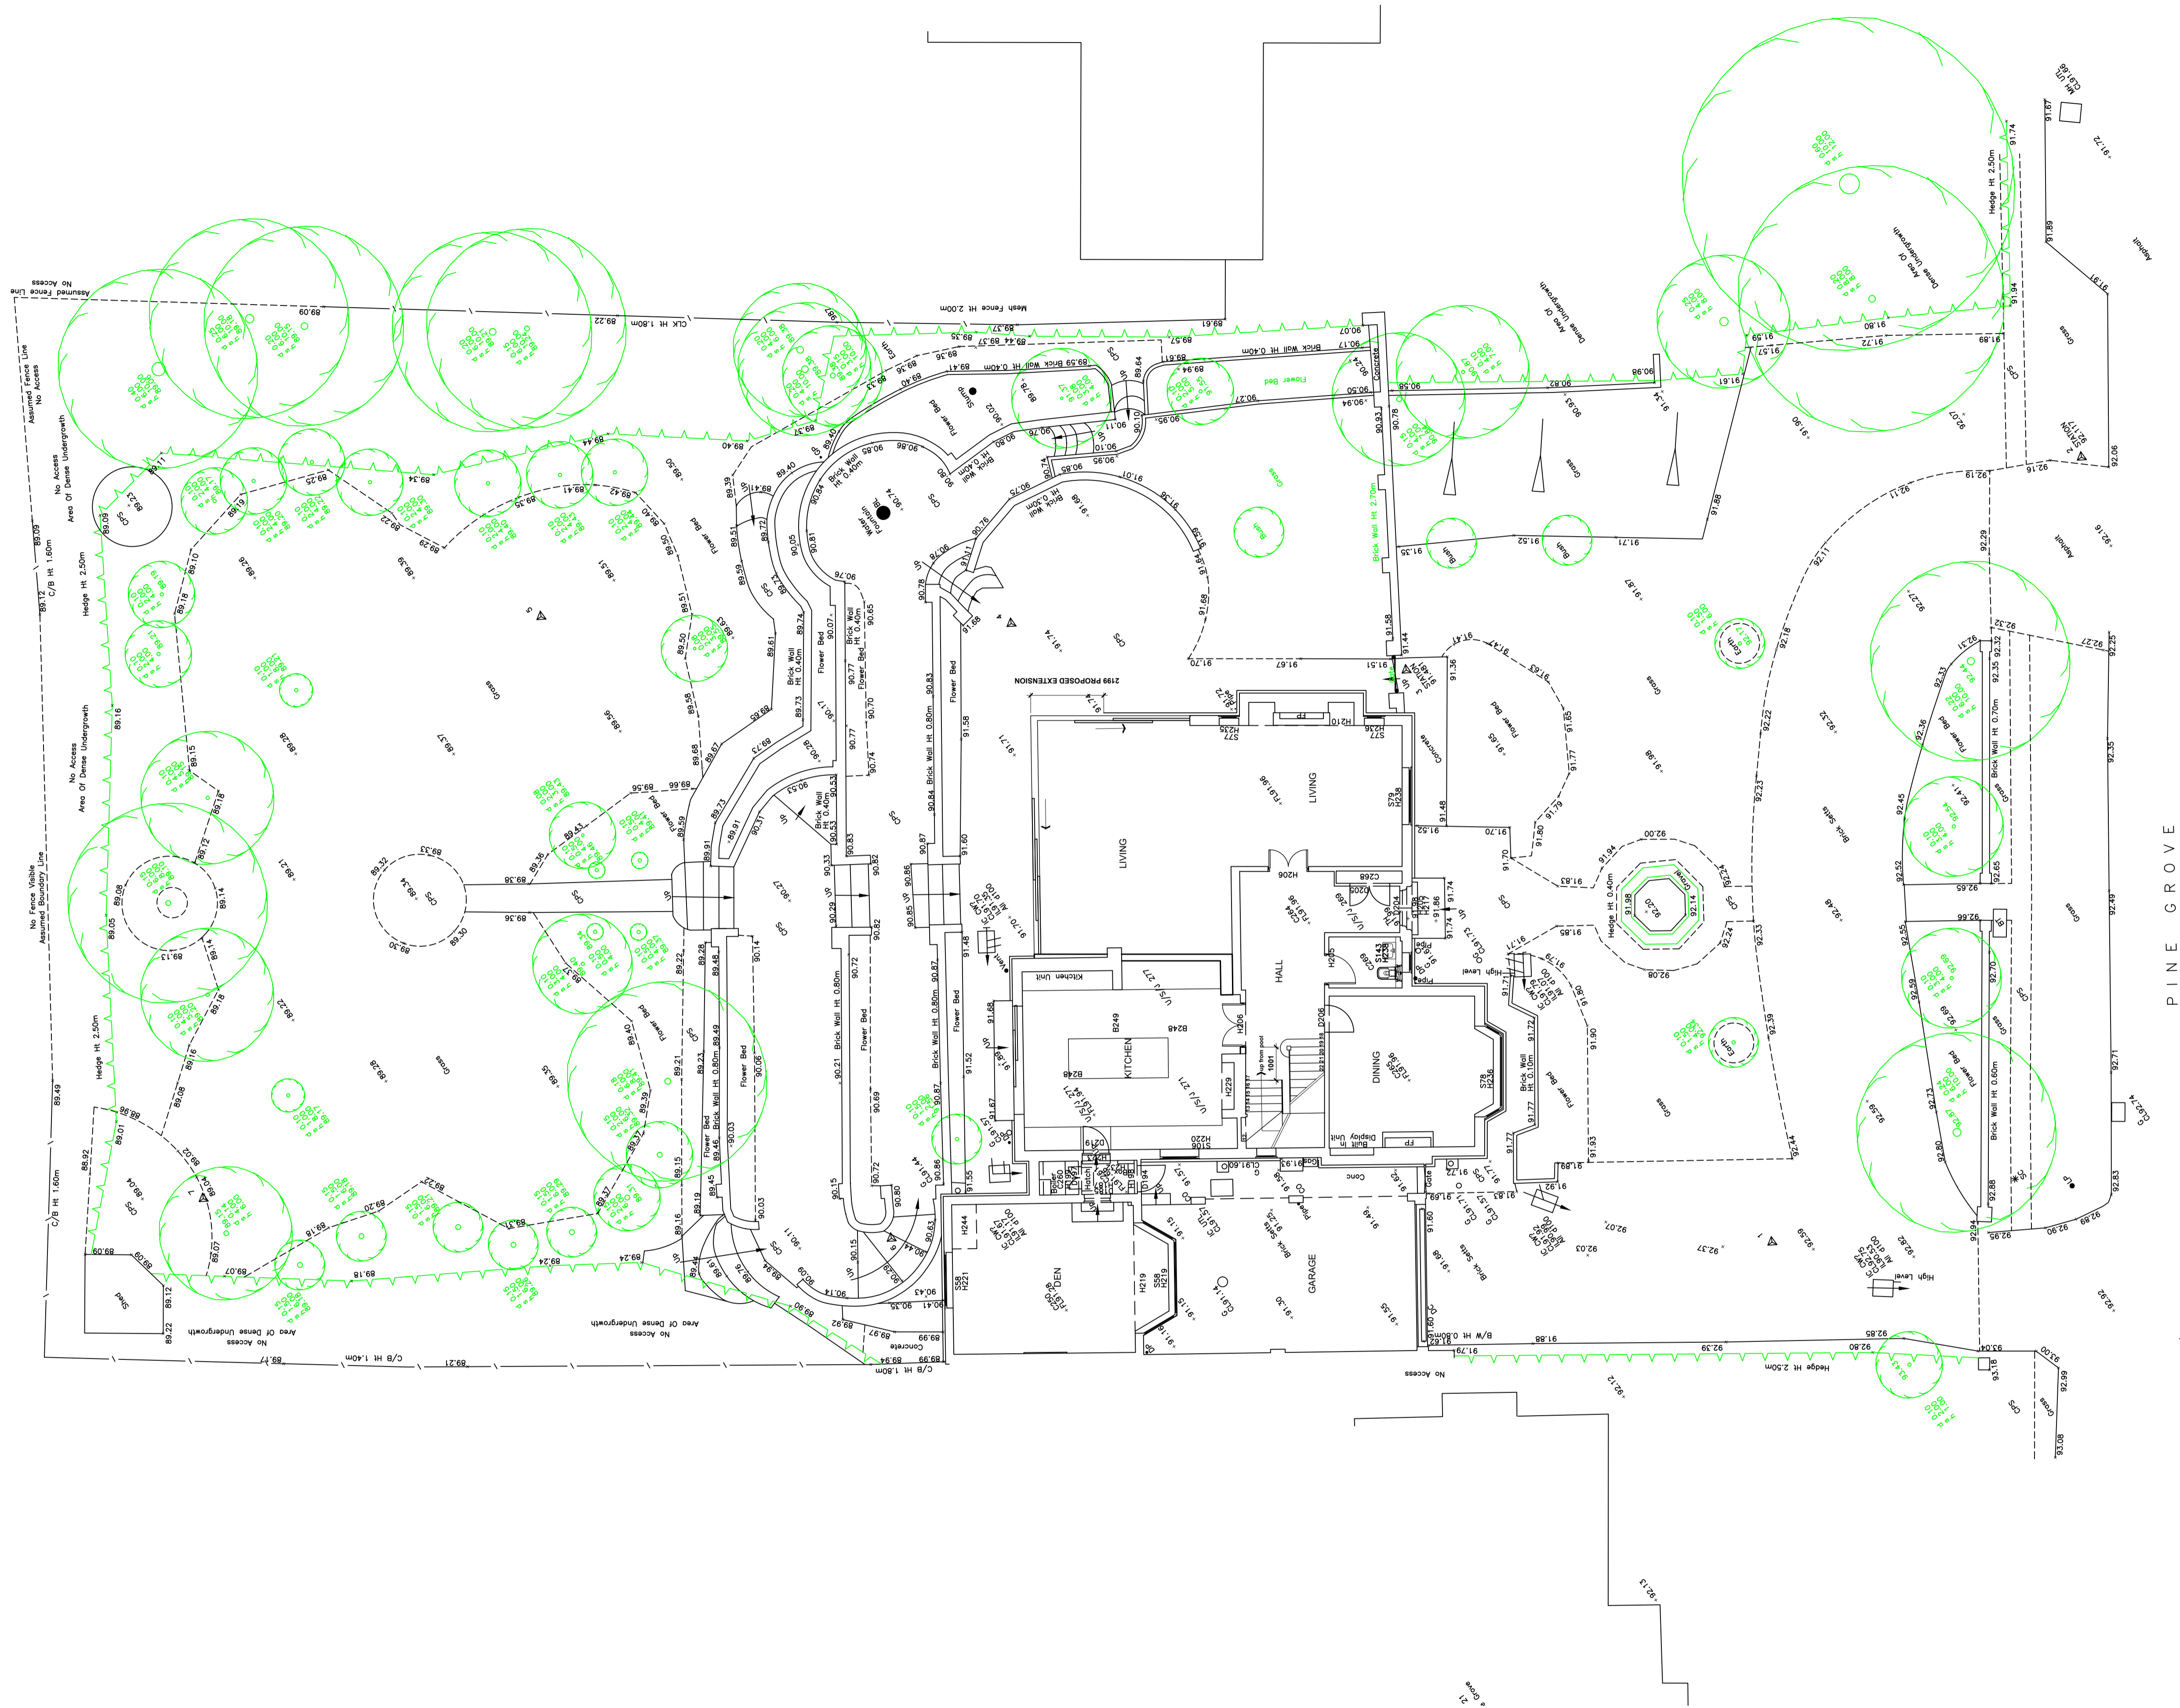

PROPOSED PLAN - Ground Floor scale 1:100