



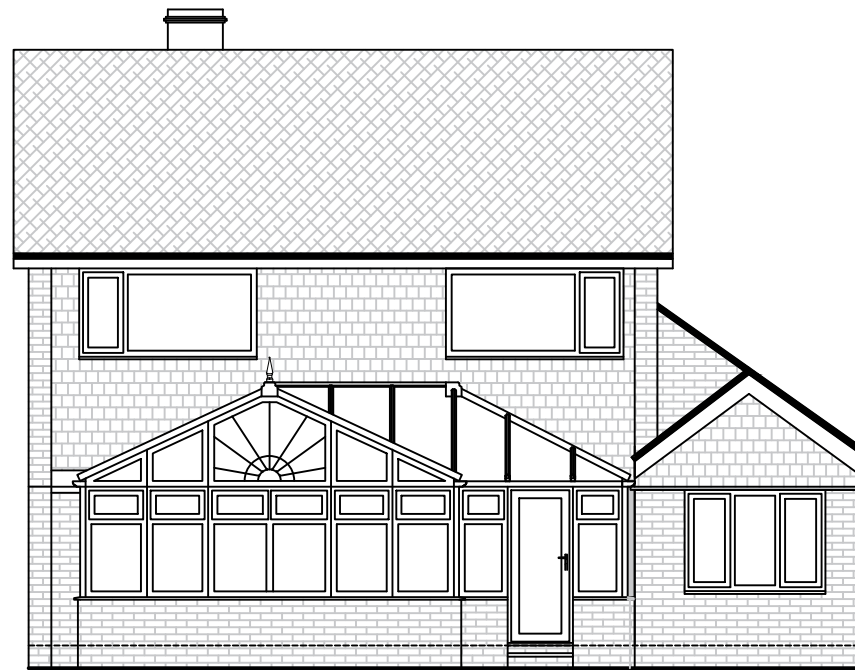


LEFT HAND SIDE ELEVATION



FRONT ELEVATION

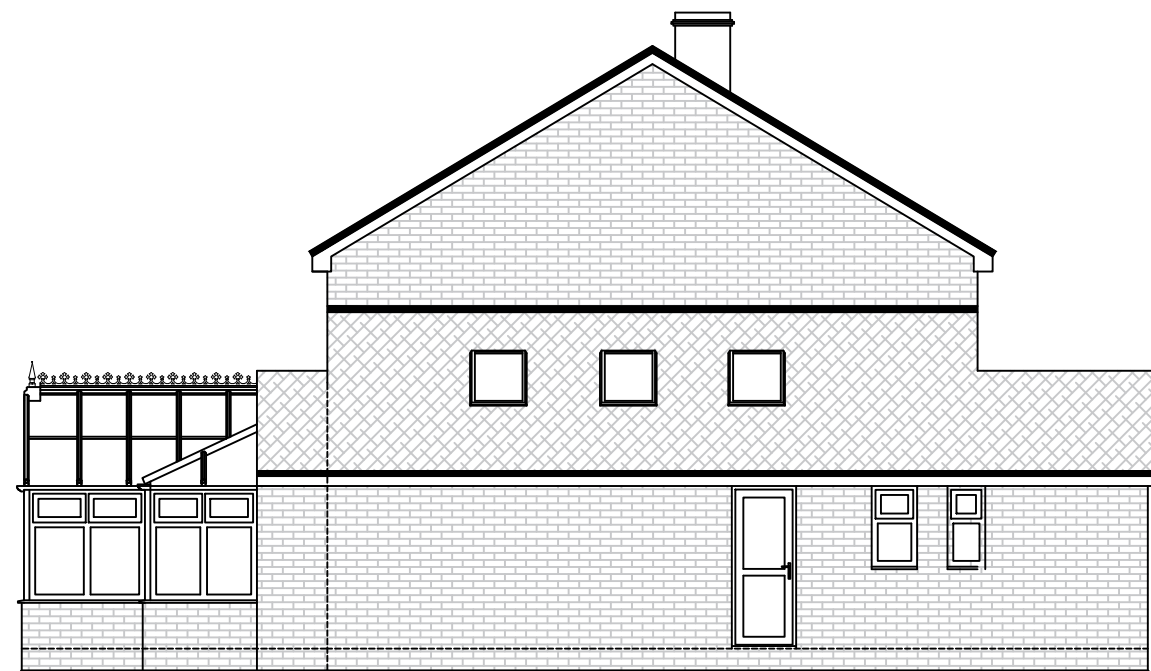

RIGHT HAND SIDE ELEVATION

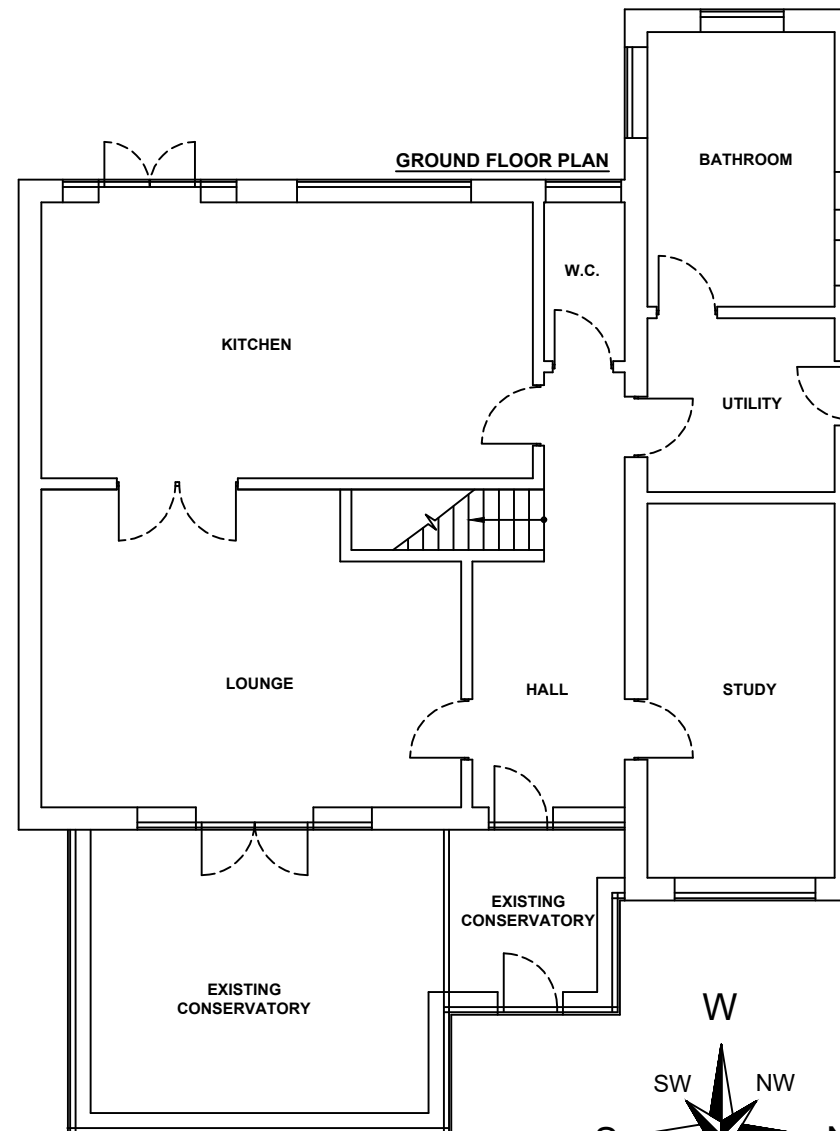

GROUND FLOOR PLAN

BATHROOM

W.C.

UTILITY

KITCHEN


LOUNGE

HALL

STUDY

EXISTING
CONSERVATORY

EXISTING
CONSERVATORY

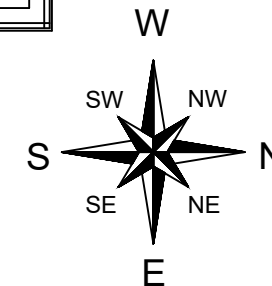

Notes:
Any drawings or plans depicted make no allowance for the provision of any tie bars within the roof of the proposed conservatory. This can only be determined once the roof is put into manufacture.
These drawings are the property of Anglian Home Improvements and must not be used, distributed, loaned or copied without the express permission of Anglian Home Improvements.
All dimensions are in millimetres (mm) unless noted otherwise.
Do not use for base laying purposes
Produced on A3 paper

Rev.	Date	Description	Initials



Drawing title: **Existing Plan and Elevations**

CONTRACT No. : **900-06736**

Page 1 of 2

Proposed: **PVCu Replica Extension**
at:
63 ST JOHNS RISE
WOKING
SURREY
GU21 7PN

Drawers initials: **A.S.**

Scale : **1:100**

Date: **21/01/2021**

4 3 2 1 0 1:50 Scale Bar 1:100 0 1 2 3 4 5 6 7 8 9 10