




LEFT HAND SIDE ELEVATION

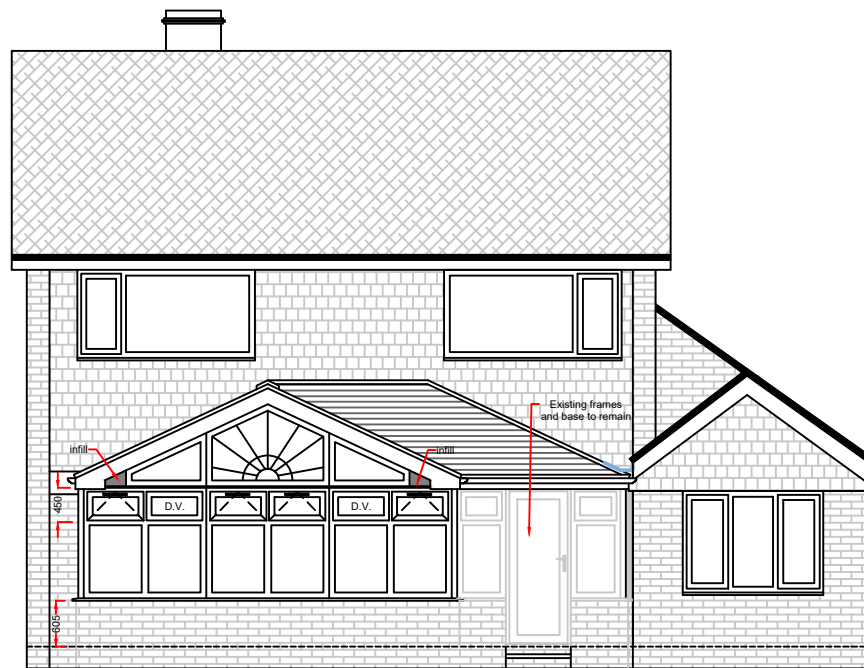

FRONT ELEVATION

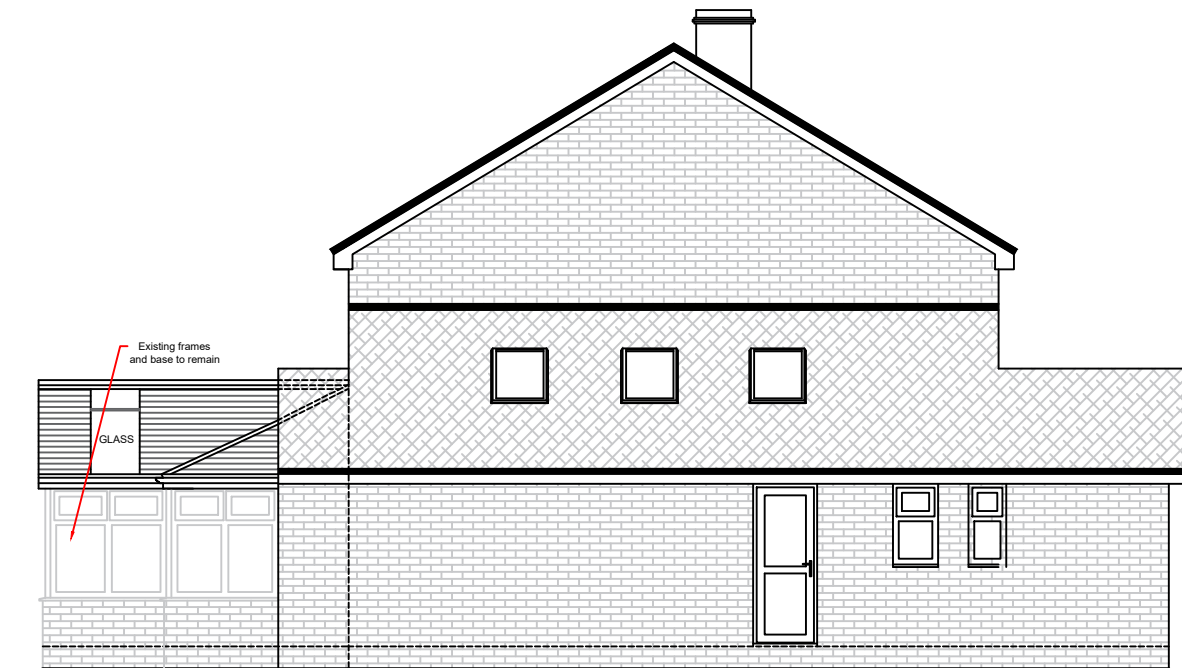

RIGHT HAND SIDE ELEVATION

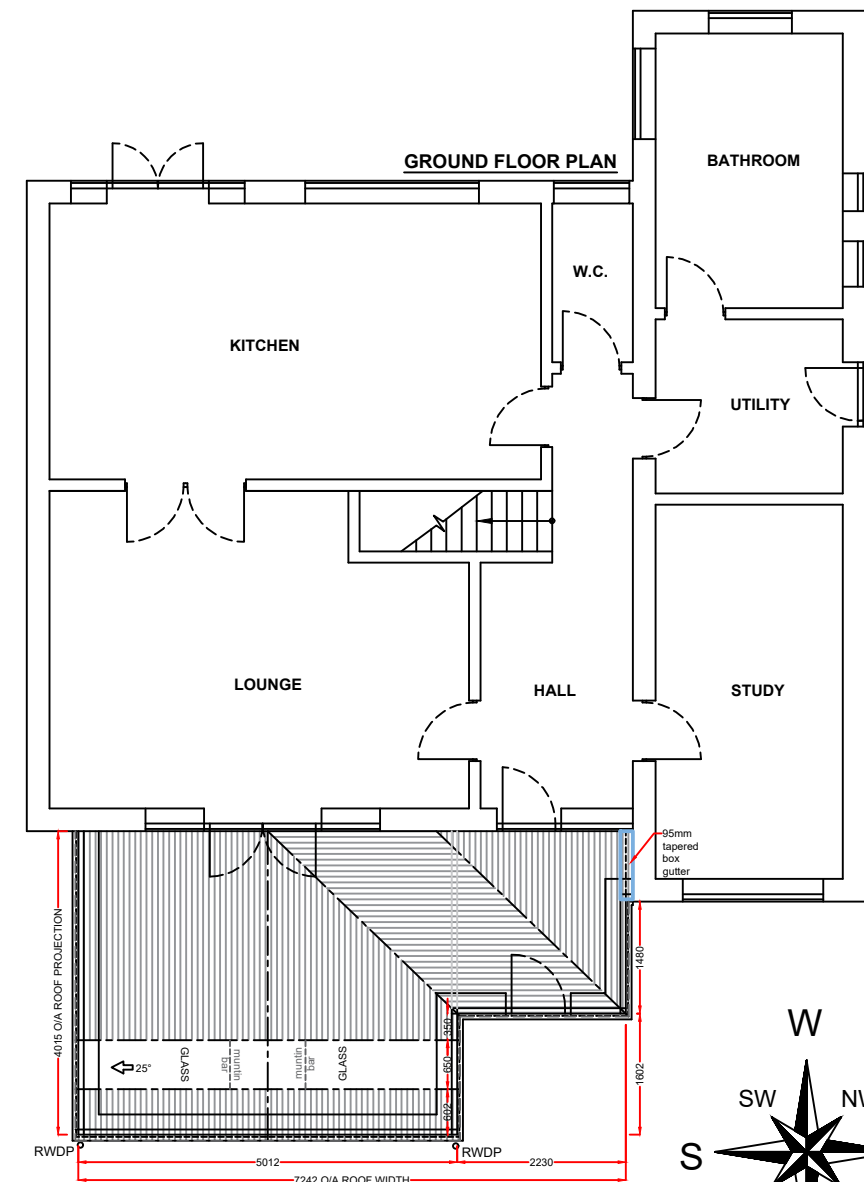

GROUND FLOOR PLAN

BATHROOM

W.C.


KITCHEN

UTILITY

LOUNGE

HALL

STUDY

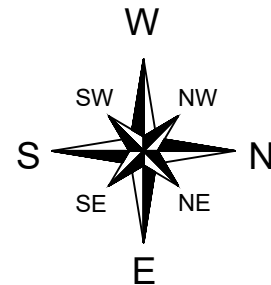


**Existing Frames/base:**  
As all building works and existing frames are not included within our contract. Anglian Home Improvements do not accept any further responsibility and do not provide additional guarantee of the existing base/frames beyond that of the existing guarantee under a separate contract. The company's responsibilities are therefore limited to supplying and installing the Living space in accordance with these plans in this instance.

**Notes:**  
Existing physical barrier to remain

**Product specification:**  
**Roof:**  
Replica tile type: Carbon Grey  
Roof Glazing: Solaroof Glass  
Obscure Glass: N/A  
Soffit/Trim Colour: White  
Rainwater goods Colour: Black

**Frames/Doors:**  
Frame type: **High Impact PVCu Mainframe**  
External Colour: **WHITE**  
Internal Colour: **WHITE**

Rev.	Date	Description	Initials



Telephone: 0845 437 3600

**Drawing title:** Proposed Plan and Elevations

**Contract No.:** 900-06736 **Page 2 of 2**

**Proposed:** PVCu Replica Roof Extension  
**At:** 63 ST JOHNS RISE  
WOKING  
SURREY  
GU21 7PN

**Drawers initials:** A.S. **Scale:** 1:100 **Date:** 21/01/2021