




side elevation

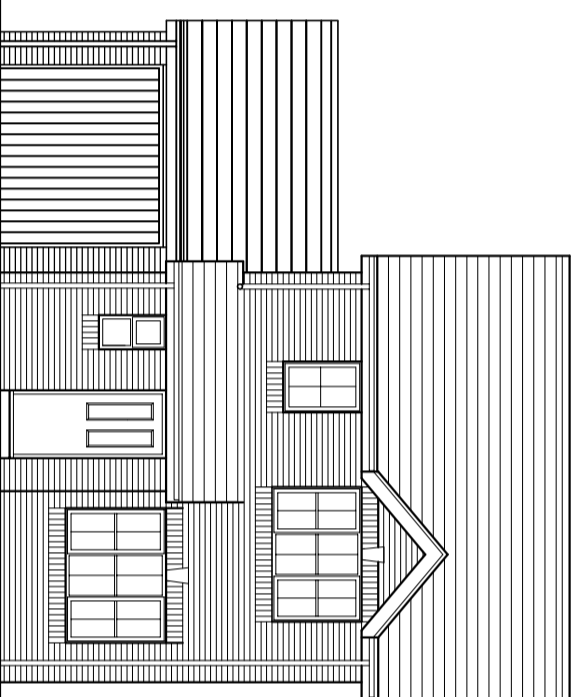


front elevation

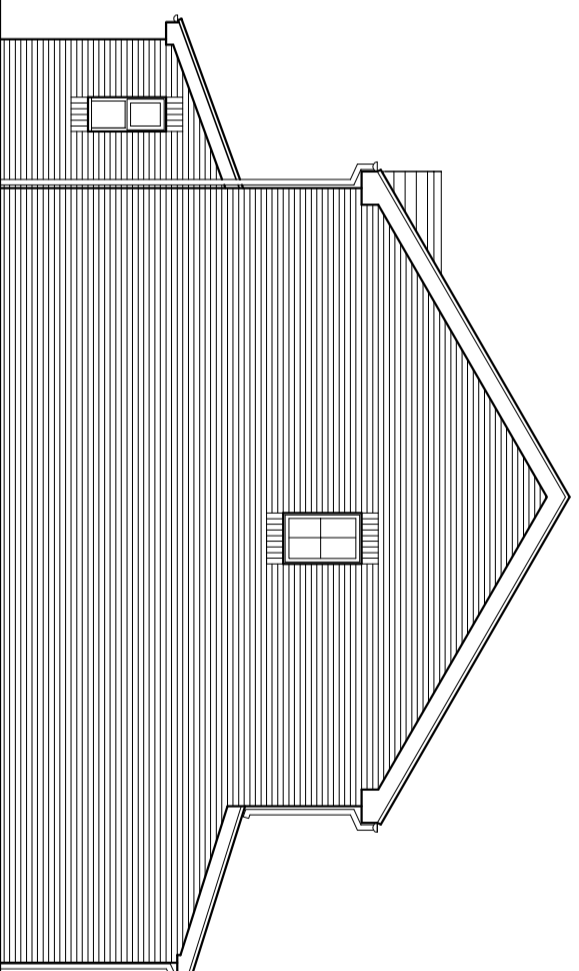


side elevation

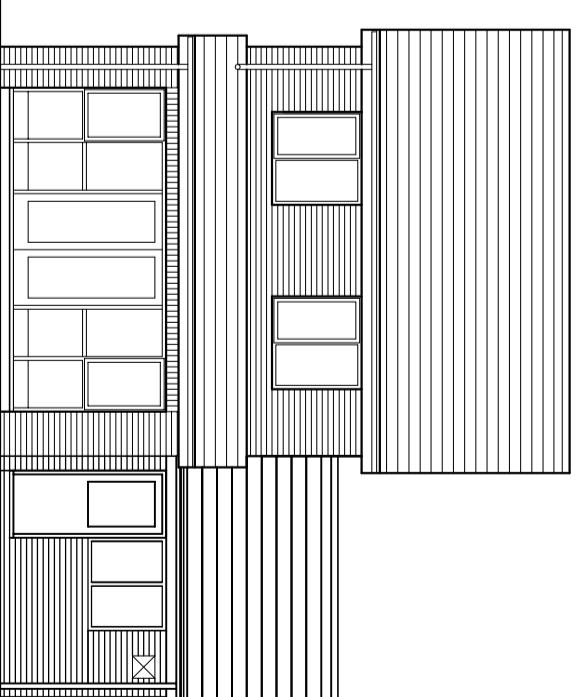

rear elevation

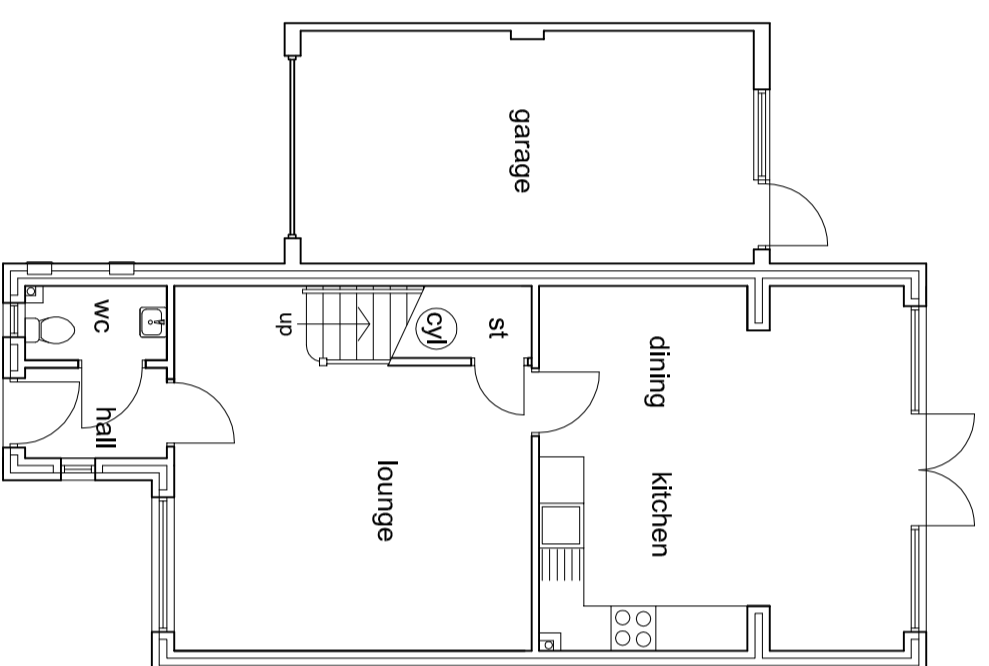

ground floor plan

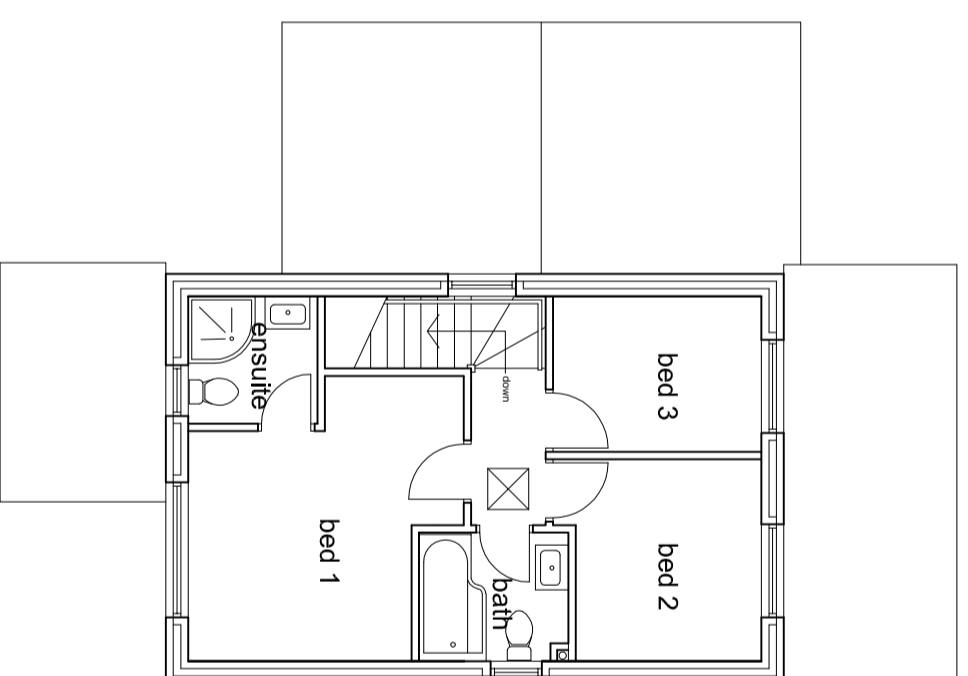

first floor plan

revisions
-----------

title

**ASHTON**  
3 BED DETACHED  
WITH ATTACHED GARAGE

**PLANS & ELEVATIONS**

Scale	1:100 @ A2
Date	FEBRUARY 2021
Drawn	GA
Drawing No.	SD 01 . 05 / 1

**STAVVELLY**  
DEVELOPMENTS

Ashton Lodge  
Division Lane  
Blackpool  
FY4 5EA  
Mob : 07738 544791