




KEY

EXISTING LEVELS SHOWN IN BRACKETS

- IC INSPECTION COVER
- C/L CENTRE LINE
- C/P CENTRE POINT
- SLOPE DOWN
- FALL
- STEP(S) UP
- EXISTING TREES
- EXISTING CONIFERS
- NEW TREES
- REMOVED TREES

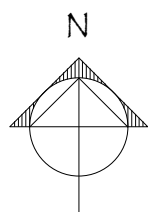

ACRES WILD
LANDSCAPE & GARDEN DESIGN

PROJECT SANDICROFT, PEASLAKE
 CLIENT JAMES AND STEPHANIE SMITH
 DRAWING LAYOUT PLAN (with survey)
 SCALE 1:100 @ A1 DATE OCT 2020
 1 HELM COTTAGES, NORTHBURST, HORSHAM, WEST SUSSEX RH10 6RG
 enquiries@acreswild.co.uk TEL/FAX (01403) 891084 www.acreswild.co.uk