


Sign No. & Description	Qty	Size mm(WxHxD)	Materials	Colours	Height (mm)	Projection (mm)	Text Height	illumination
MDIGIT SIGN 1	3	1548x1426x108	PPC Aluminium Panel Housing with LCD display screen - Double screen	Grey	2167mm	108	n/a	Internally Illuminated (Max. 600cd/m <sup>2</sup> )
MDIGIT SIGN 2	1	853x1426x108	PPC Aluminium Panel Housing with LCD display screen - Single screen	Grey	2167mm	108	n/a	Internally Illuminated (Max. 600cd/m <sup>2</sup> )
DIGITAL BOOTH SCREEN SIGN 3	1	327x254x90	PPC Aluminium Panel Housing with LCD display screen	Grey	1030mm	90	n/a	Internally Illuminated (Max. 600cd/m <sup>2</sup> static)

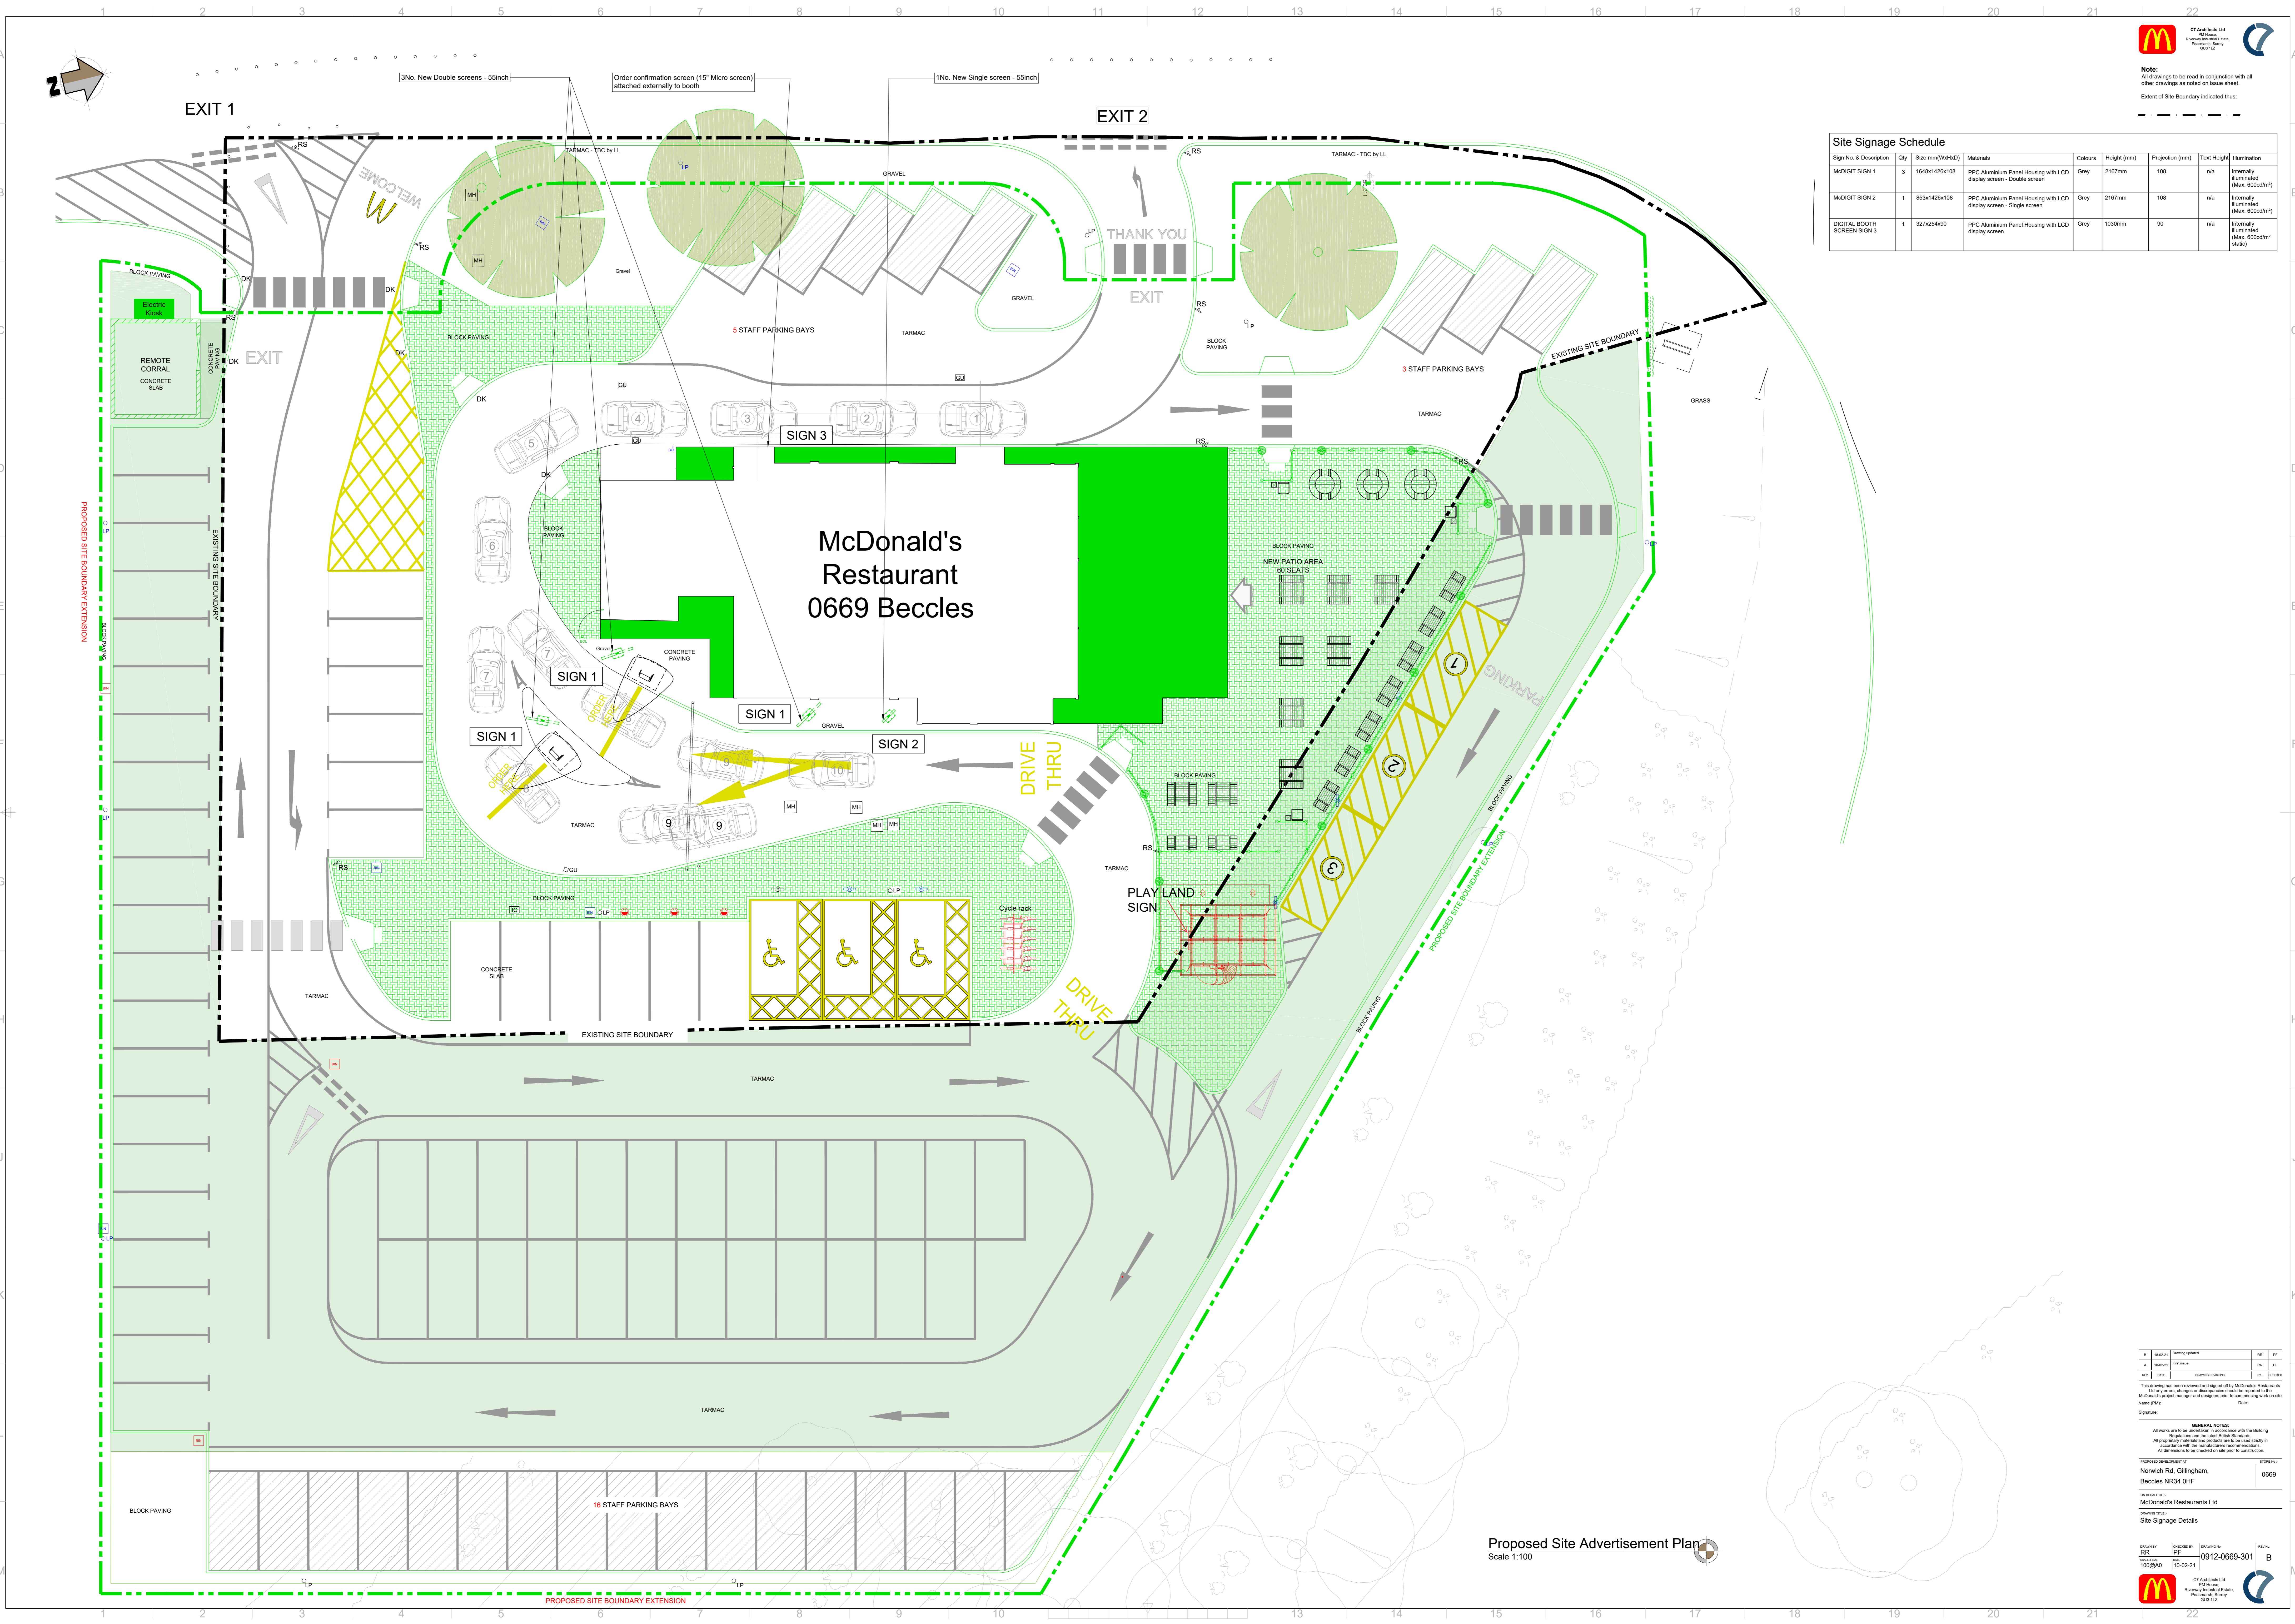

Proposed Site Advertisement Plan  
Scale 1:100

DATE	DESCRIPTION	BY	APP'D
10-02-21	100@AD	RR	PF

GENERAL NOTES:  
All works are to be undertaken in accordance with the Building Regulations and the local street standards.  
All proposed materials and products are to be used in accordance with the manufacturer's recommendations.  
All dimensions to be checked on site prior to construction.

PROJECT INFORMATION:  
Address: Norwich Rd, Gillingham, Beccles NR34 0HF  
Project No: 0669

CLIENT:  
McDonald's Restaurants Ltd

DESIGNER:  
CT Architects Ltd  
100@AD  
10-02-21

PROJECT NO:  
0912-0669-301

SCALE:  
1:100

DATE:  
10-02-21

PROJECT NO:  
0912-0669-301

SCALE:  
1:100

DATE:  
10-02-21

