

LEGEND

- Existing Structure

Existing Stud walls

New Brick Work

New Block Work

New Insulated Stud Wall

Removed Wall

Structure Over

New Structural Support

Radiator
- ELEC

Electric Meter

CCU

Fuse Board

GAS

Gas Meter

HWC

Hot Water Cylinder

O SVP

Soil Vent Pipe

ORWP

Rainwater Down Pipe

Gully

MH

Manhole

Drainage pipes

Timber frame walk way creating link between both part of house at first floor level.

Hot water cylinder.

Space and water heating via oil fueled boiler.

Oil fueled boiler.


Secondary cylinder

Electric meter located outside.

Fuse board in porch at high level.

Suspected solid floor throughout.

GROUND FLOOR PLAN

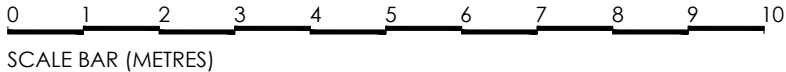

EXISTING PLANS: GROUND FLOOR PLAN

BUILDERS SHOULD WORK TO FIGURED DIMENSIONS ONLY AND NOT SCALE FROM THIS DRAWING. CHECK DIMENSIONS ON SITE BEFORE COMMENCING WORK. ANY DISCREPANCIES TO BE REPORTED. © RACHAEL LAWTEY DRAWING NOT TO BE COPIED OR REPRODUCED WITHOUT PRIOR CONSENT.

19033/01-1

SCALE: 1:50 @ A1, 1:100 @ A3

RICKNEY'S COTTAGE
CHAPMORE END
SG12 0HD

REVISIONS
A