
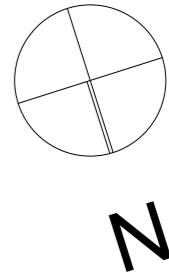


1. Do not scale off this drawing for construction purposes.
2. All dimensions and levels to be checked on site by the contractor before commencement of work and discrepancies reported to the architect.
3. No responsibility can be accepted for errors arising on site due to unauthorised variations from the architect's drawing.
4. This drawing is the copyright of the architect and may not be reproduced without license.
5. This drawing is prepared for submission in relation to local authority consent. The author accepts no design liability for works constructed on the basis of this drawing.

A3

HOUSE 6

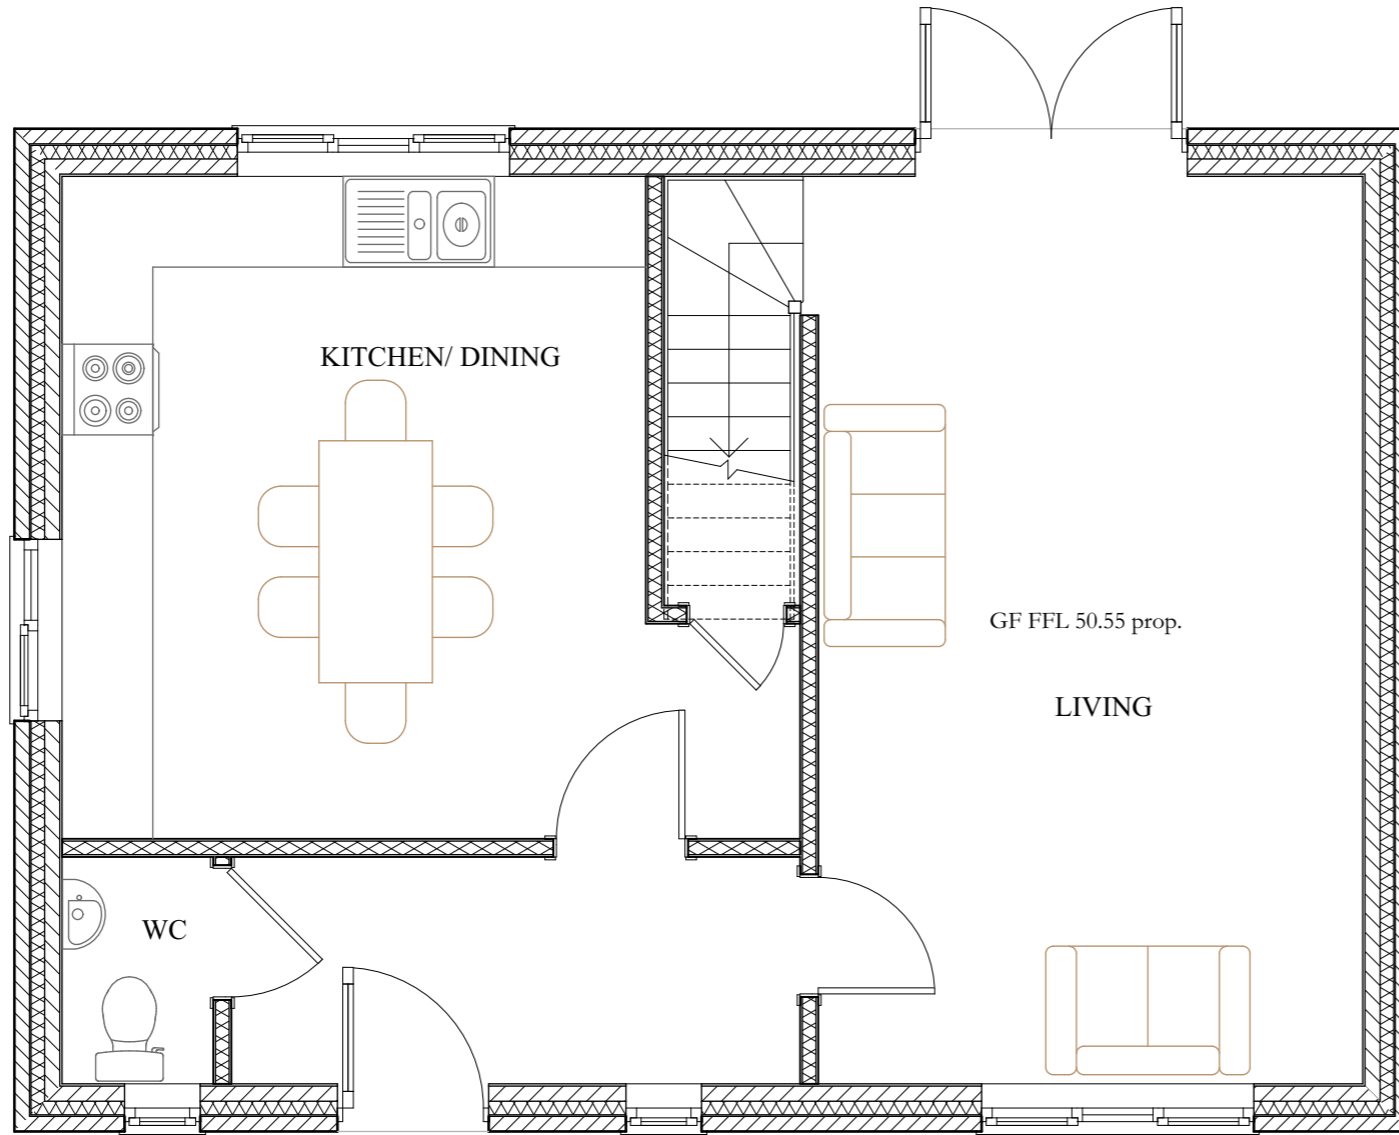

drawing no
1020.114

job
Proposed Residential Development

2-4, St. Thomas Rd., Newquay,
Cornwall, TR7 1RS

drawing
H6 GROUND FLOOR PLAN LAYOUT - PROPOSED

| drawing no | rev. | scale | paper size | date |
|------------|------|--------|------------|-----------|
| 1020.114 | | 1 : 50 | A3 | Jun. 2020 |

Martin Richards Design

Principal: Martin Richards B.A. (Hons) Dip. Arch.

tel. +44(0)1209 831687
Trethannas Farmhouse, Praze, Camborne, Cornwall, TR14 0LH
email. mail@martinrichardsdesign.co.uk www.martinrichardsdesign.co.uk