



70mm Diamond System

Casement Window


Profiles and Sightlines.

Issue Ref: 1


Date: 28/11/12

Featured Internally Glazed

Section B-B

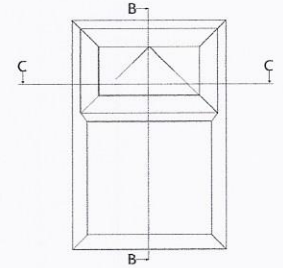

Viewed from outside

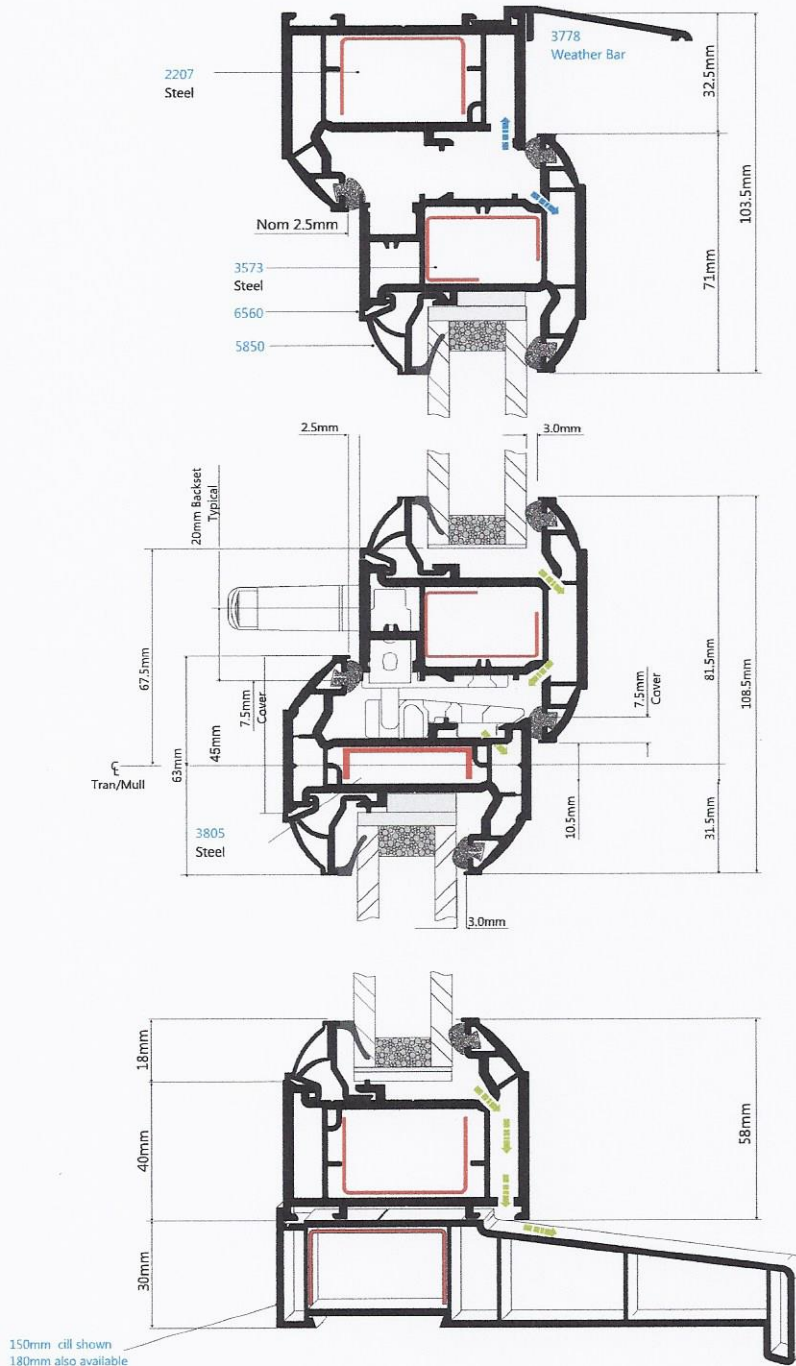

8505
Hand Inserted Q-Lon seal



5851
28mm Clip-In
44° Over-scribed
or 45° Fully Mitred



5852
28mm Clip-In
45° Fully Mitred

Legend

- Drainage
- Air Equalization
- Glazing Packer

All reinforcing shown in steel, aluminium available