


Appendix C –  
Visual Representation

## Proposed pergola structure with polycarbonate roof sheeting

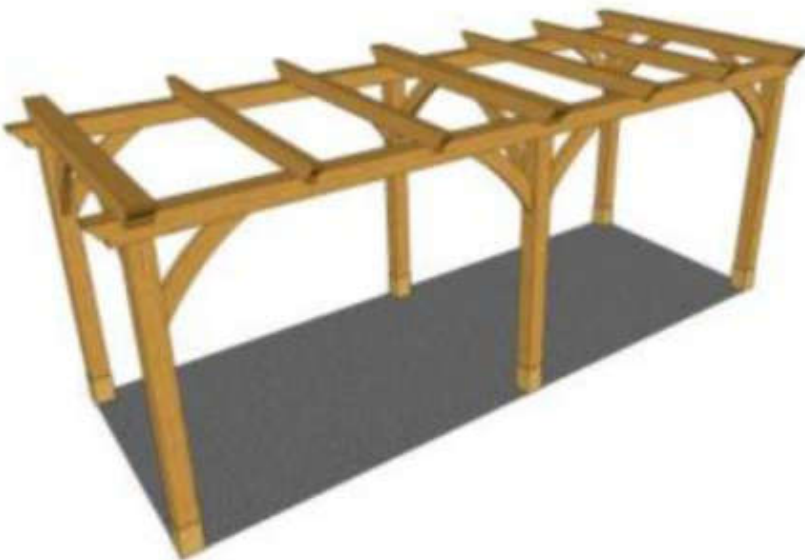



Existing Patio doors leading to lounge area (facing west) - Proposed double glazed Patio doors



Existing window (west facing northern extension) to be replaced with double glazed patio doors, to improve light quality within room and access to lobby

- JELD-WEN 1500mm Canberra oak French doorset
- Traditional oak side hung French doors
- Supplied with hardex polished chrome handles
- 54mm solid oak engineered door leaves
- 24mm toughened double glazed units with black warm edge spacer bar
- Premium solid oak engineered doors
- Engineered oak veneered frame
- Manufactured in the UK
- 10 year manufacturers guarantee against manufacturing defects
- Multi-point locking system from ERA's Vectis Plus range for added security
- Available factory pre-finished with a golden oak or dark oak stain
- Brickwork opening dimensions (H x W) 2100mm x 1500mm
- CE marked
- Uvalue: 1.6W/m3K



Existing door leading to northern extension (bedroom)



Proposed replacement window (south facing northern extension) Proposed windows to be casement hardwood timber style with golden oak finish.



Existing windows (east facing southern extension)      Proposed windows east facing southern extension

Left and right window on west tenement to open out with hinges on each edge closest to their respective walls. Central top window to open outwards with hinges at the top. Central bottom window is fixed.

Proposed windows to be casement hardwood timber style with golden oak finish.



Existing courtyard window (south facing northern extension) - Proposed courtyard window



Existing shed (to remain in place)



Proposed shed with green roof (to sit next to existing)



Proposed shed location