




① Boundary details scale 1:50 v2

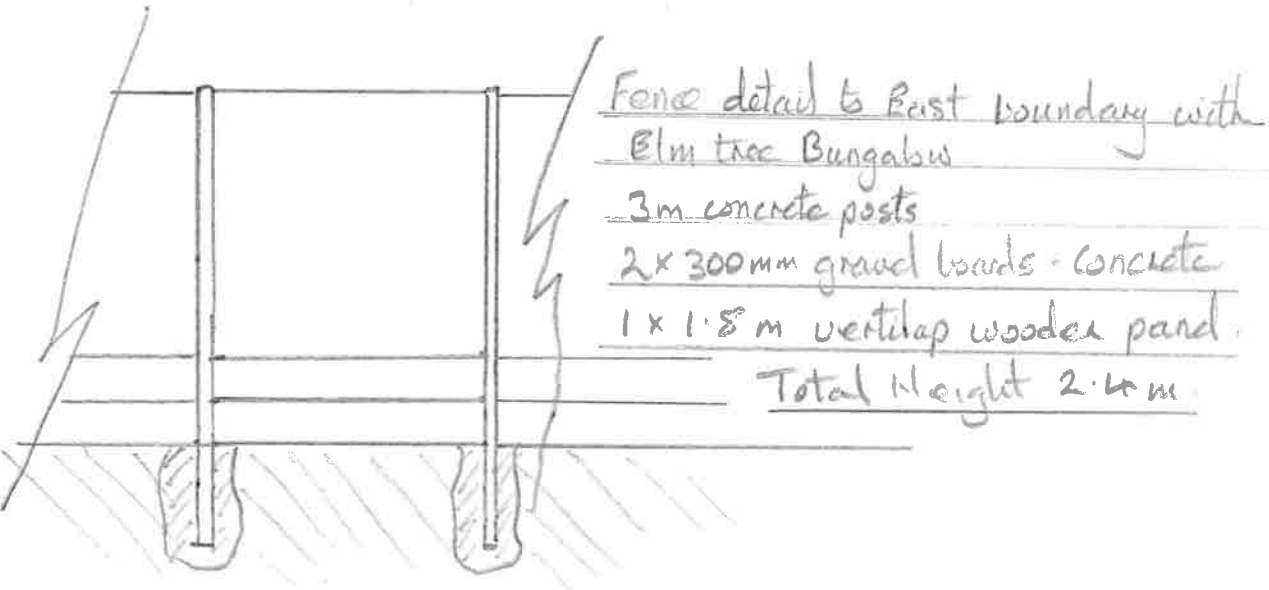

Fence detail to East boundary with
Elm tree Bungabui
3m concrete posts
2 x 300mm gravel boards - concrete
1 x 1.8m vertical overlap wooden panel.
Total height 2.4m.

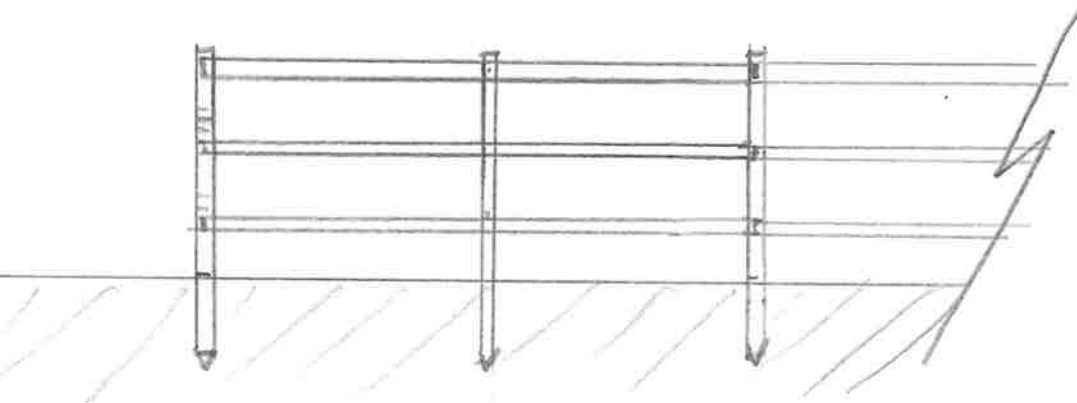

Post and rail fence to south boundary.
1.5m height
3.6m rails 75 x 40 mm section
2m 150 x 75 mm section posts at 1.8m intervals.

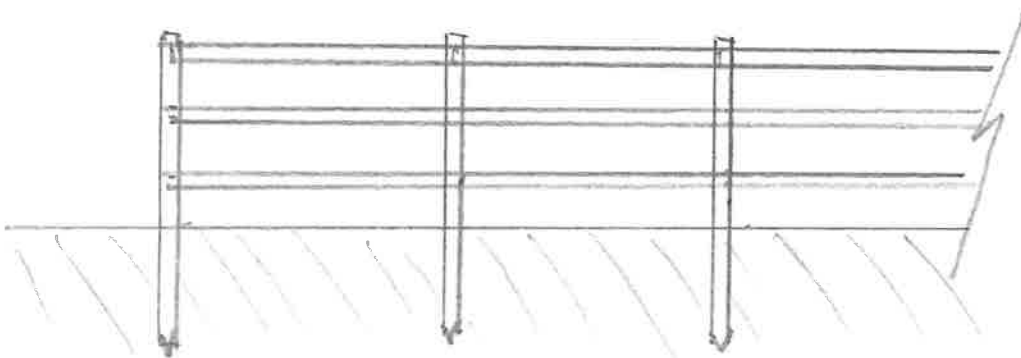

Post and rail fence to north boundary and internal
fencing.
1.2m height.
3.6m rails 75 x 40 mm section.
2m posts 150 x 75 mm section.