

## Existing Boundary detail


West Boundary with Elm tree Manor

Approx 3m high. x 2m depth

Drainage channel to east of hedge (Myside)  
approx 1.2m wide x 500mm deep.


Scale 1:50.

This has been kept tidy  
by previous owners  
of Elm tree Manor.

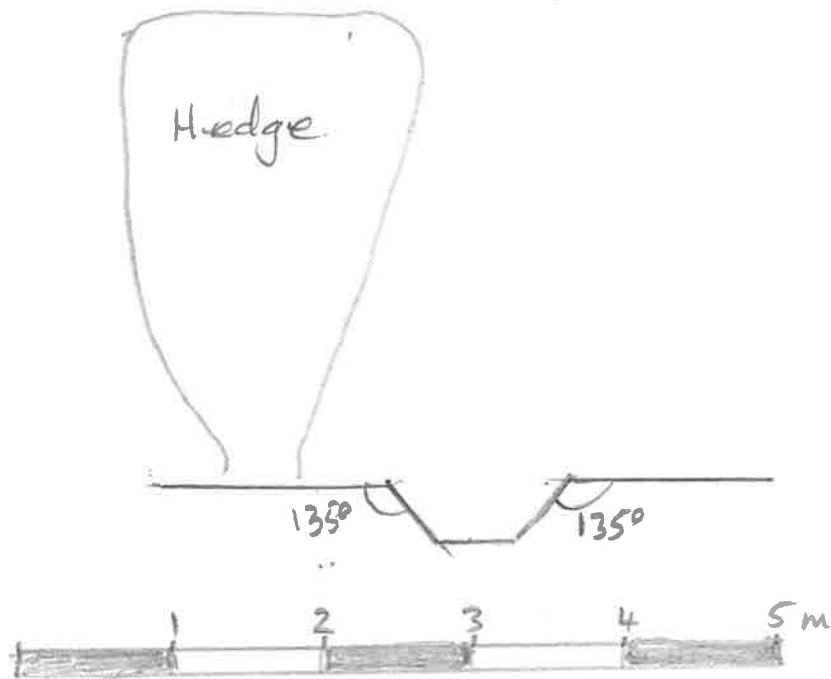

## East Boundary with Elm tree Bungalow

Boundary is random hedge and shrubs  
grown around the original 1.2m height  
post and rail fence - current tenants of  
elm tree Bungalow have place a collection  
of old 1.8m high fence panels and 2.4m high  
mesh Harris panels against this poorly  
kept hedge. - (sorry but its a mess)

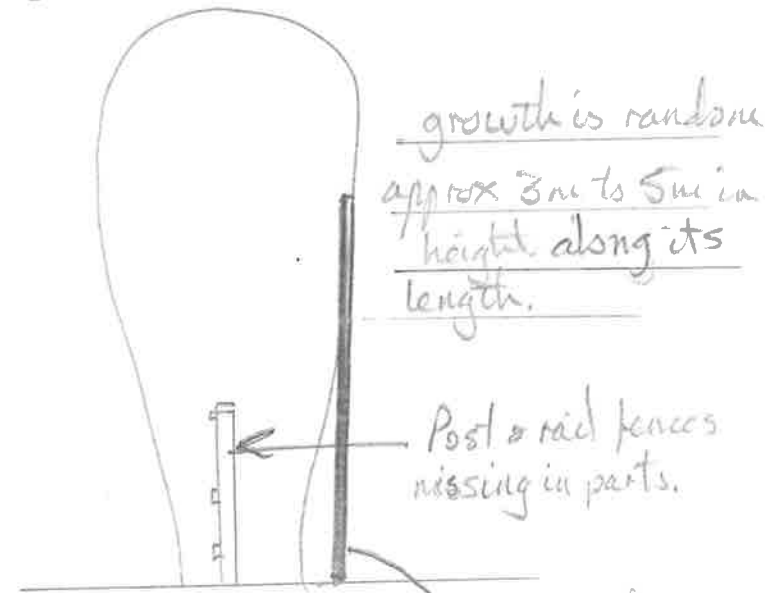

Propose to remove and  
replace with 2.4m panel  
fence - as on new drawings

Collection of old  
Harris fencing and  
wooden panels.