



Front Elevation of a stable 1:25 scale
for greater detail.

Shaded area is wood cladding.

All walls and frames are 100 x 50 mm wood.
100 mm depth of all walls. - Plywood clad on
inside to 1m height.

Roof - Corrugated
Bitumen sheet. →

2.6m total
Height

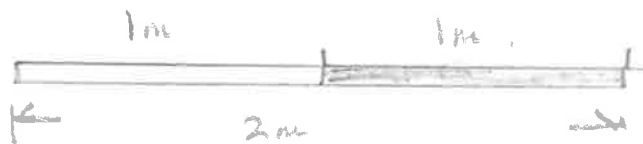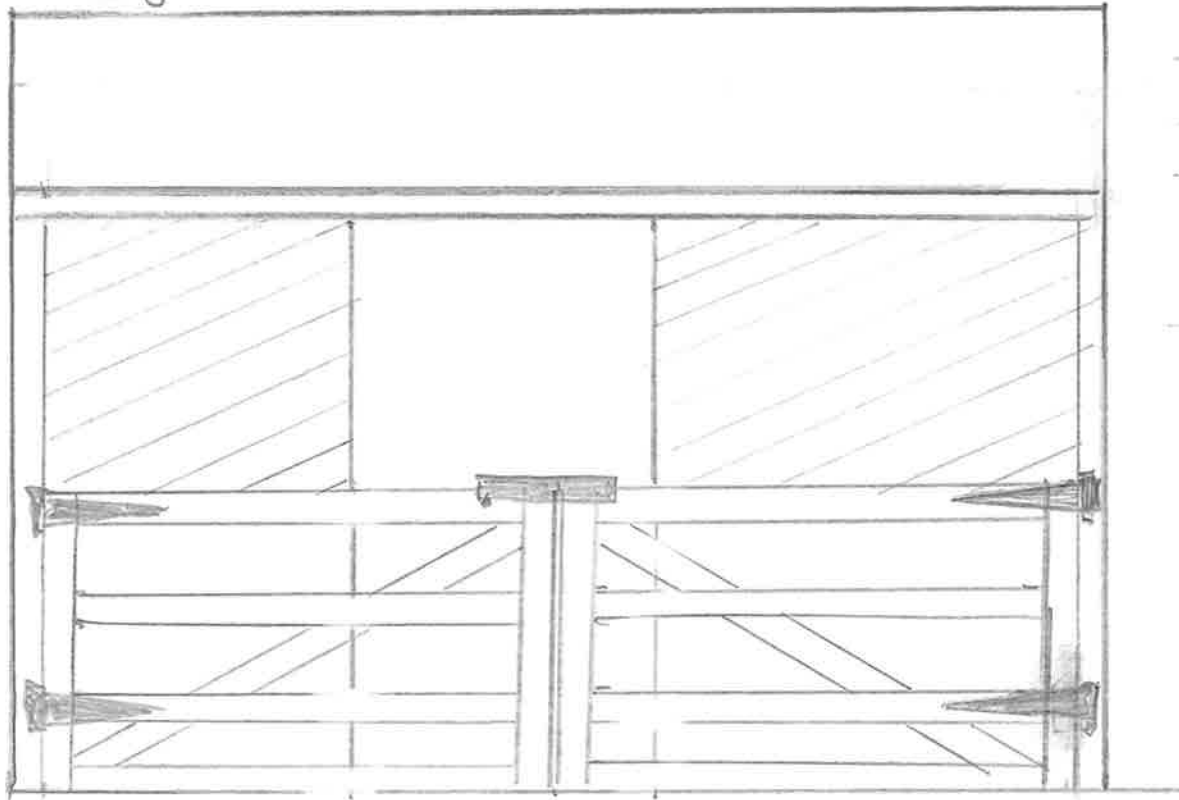

Front elevation of one section
of the four stables to show detail
of gated front. - 2 gates open back
to stable to close of walkway and
allow free access to half height
Stable door.

Gates can also open to the front
for clear access outwards
and clear walkway.

1m stable door height
to front of each stable