





FRONT ELEVATION



SIDE ELEVATION

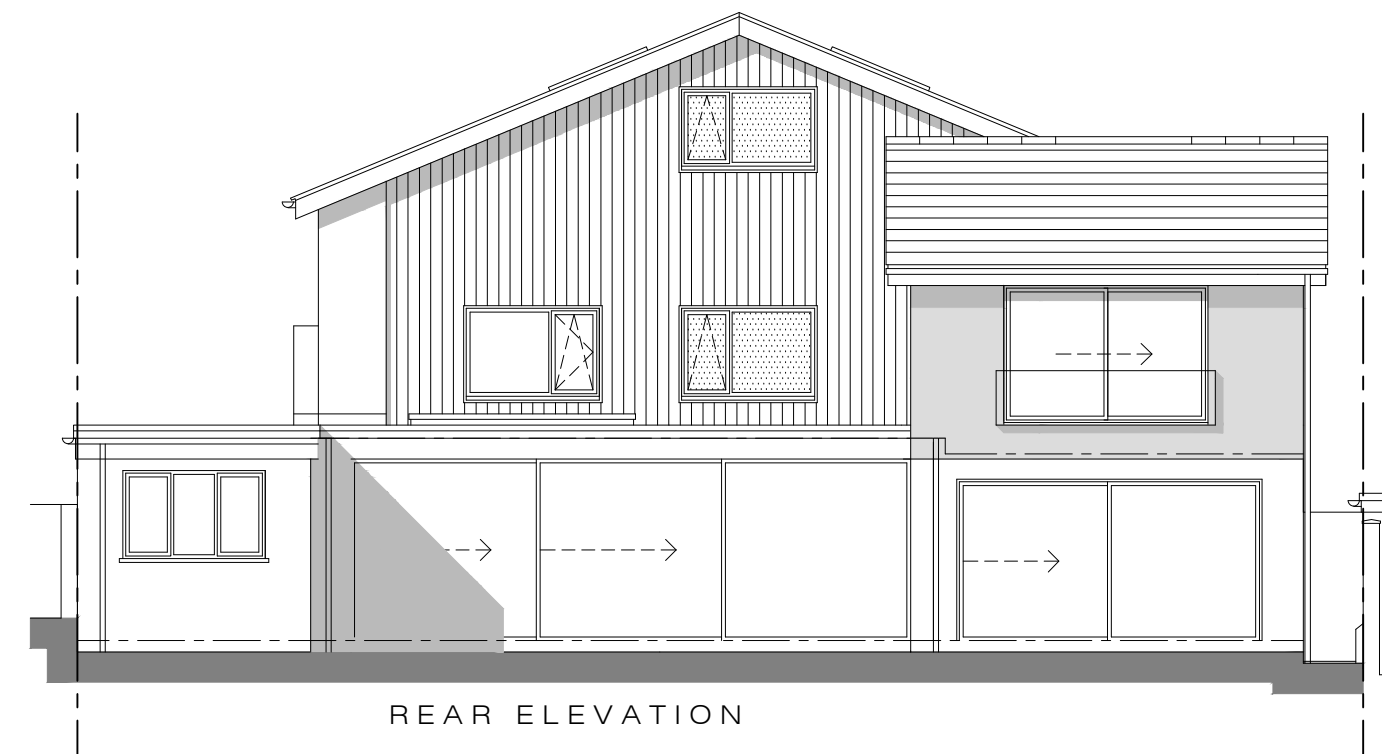

REAR ELEVATION

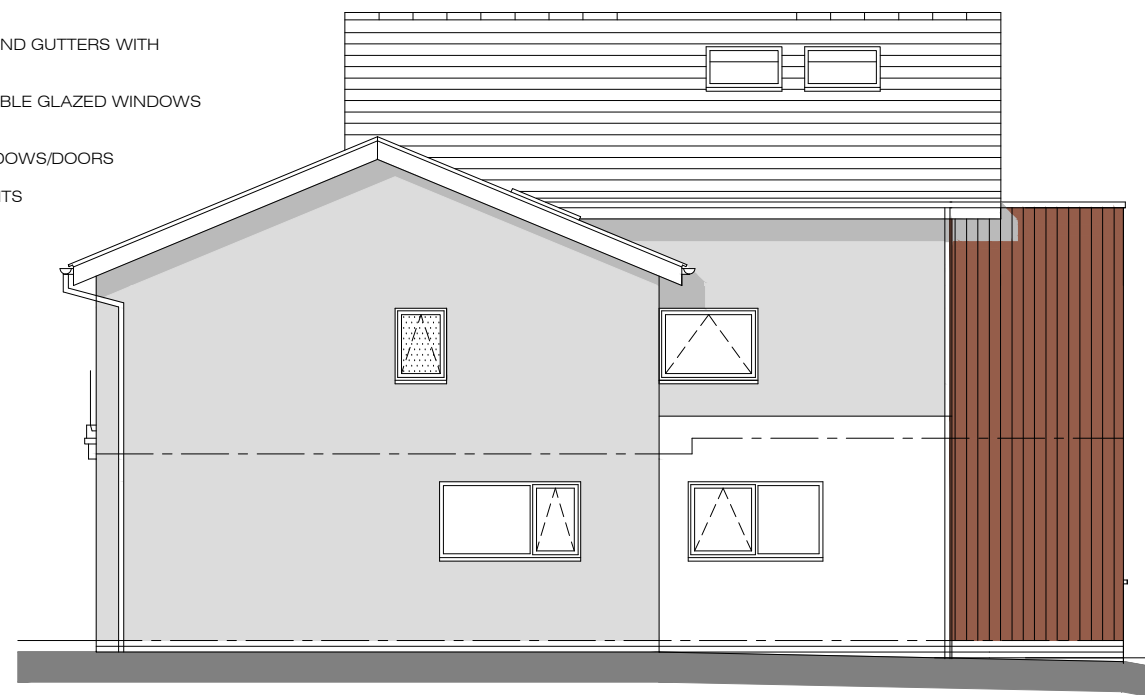

SIDE ELEVATION

- WALLS : 1_ EXISTING BRICKWORK
2_ THROUGH COLOURED RENDER
3_ TIMBER CLADDING
- ROOF : 4_ SINGLE LAYER PLY FLAT ROOF
5_ SLATE EFFECT TILES WITH GREY ANGULAR RIDGE TILES TO PITCHED ROOF
- FASCIAS + SOFFITS : 6_ GREY UPVC FASCIAS, BARGEBOARDS AND SLOPING SOFFITS
- R.W. GOODS : 7_ GREY UPVC HALF ROUND GUTTERS WITH CIRCULAR DOWNPIPES
- WINDOWS + DOORS : 8_ GREY ALUMINUM DOUBLE GLAZED WINDOWS AND DOORS
- CILLS : 9_ CILLS TO MATCH WINDOWS/DOORS
- ROOFLIGHTS : 10_ ALUMINUM ROOFLIGHTS
- JULIET BALCONY : 10_ GLASS BALUSTRADE

THIS DRAWING, ITS CONTENTS AND ALL INFORMATION CONTAINED THEREIN IS PROTECTED BY COPYRIGHT. IT MAY NOT BE USED FOR ANY OTHER USE OR PURPOSE OTHER THAN ITS INTENDED PURPOSE UNDER A CONTRACT WITH DS ARCHITECT.

DO NOT SCALE FROM THIS DRAWING. ALL DIMENSIONS ARE TO BE CHECKED ON SITE PRIOR TO COMMENCEMENT. ANY DISCREPANCIES TO BE REPORTED IMMEDIATELY TO DS ARCHITECT.

revisions:
A_ 17.01.17. NON MATERIAL AMENDMENT: RESUBMISSION
B_ 15.10.20. ELEVATIONS REVISED. VARIATION OF CONDITION APPLICATION
C_ 01.03.21. ELEVATIONS REVISED. VARIATION OF CONDITION APPLICATION

scale:
1:100
0m 1m 4m

DS ARCHITECT
029 2062 4800 info@dsarchitect.co.uk www.dsarchitect.co.uk

project:
DOMESTIC EXTENSION AND ALTERATIONS
60 Heol Y Delyn, Llisvane, Cardiff. CF14 0SR
drawing:
PROPOSED ELEVATIONS

drawing no:
1610.1_06C

scale:
1:100@A3

date:
NOV 2016