


LOUNGE EXTENSION  
FINISHES SCHEDULE

Roof	Slate
Walls	Wet dash render
Windows	Aluclad
Fascia's & soffit's	timber
Rainwater goods	upvc

PORCH EXTENSION  
FINISHES SCHEDULE

Roof	Slate
Walls	Timber clad
Windows	Aluclad
Fascia's & soffit's	timber
Rainwater goods	upvc

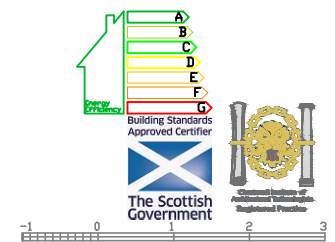

Planning Reference  
Building Control Reference

VA Macdonald MCIAT  
Architectural Technologist &  
Building Design Consultant  
Approved Certifier of Design for Section 6 - Energy  
for Domestic Buildings  
11 Mansfield Park  
Inverness  
IV5 7JD  
01463 340000  
07889 722463 (mob)  
e mail: va@macdonald.co.uk  
website: www.macdonald.co.uk

Client  
**Mr & Mrs S Keys**

Project  
**Proposed extensions  
at The Old Workshop  
Achnagairn, Kirkhill  
IV5 7PD**

**Elevations  
as proposed**

date  
**02/02/2020**

scale  
**A3 at 1:100**

drawn  
va. macdonald

**0221.2387.04**

Written dimensions to be taken in all cases.  
Any discrepancies to be reported immediately.  
Contractor to check all sites on site. copyright©