

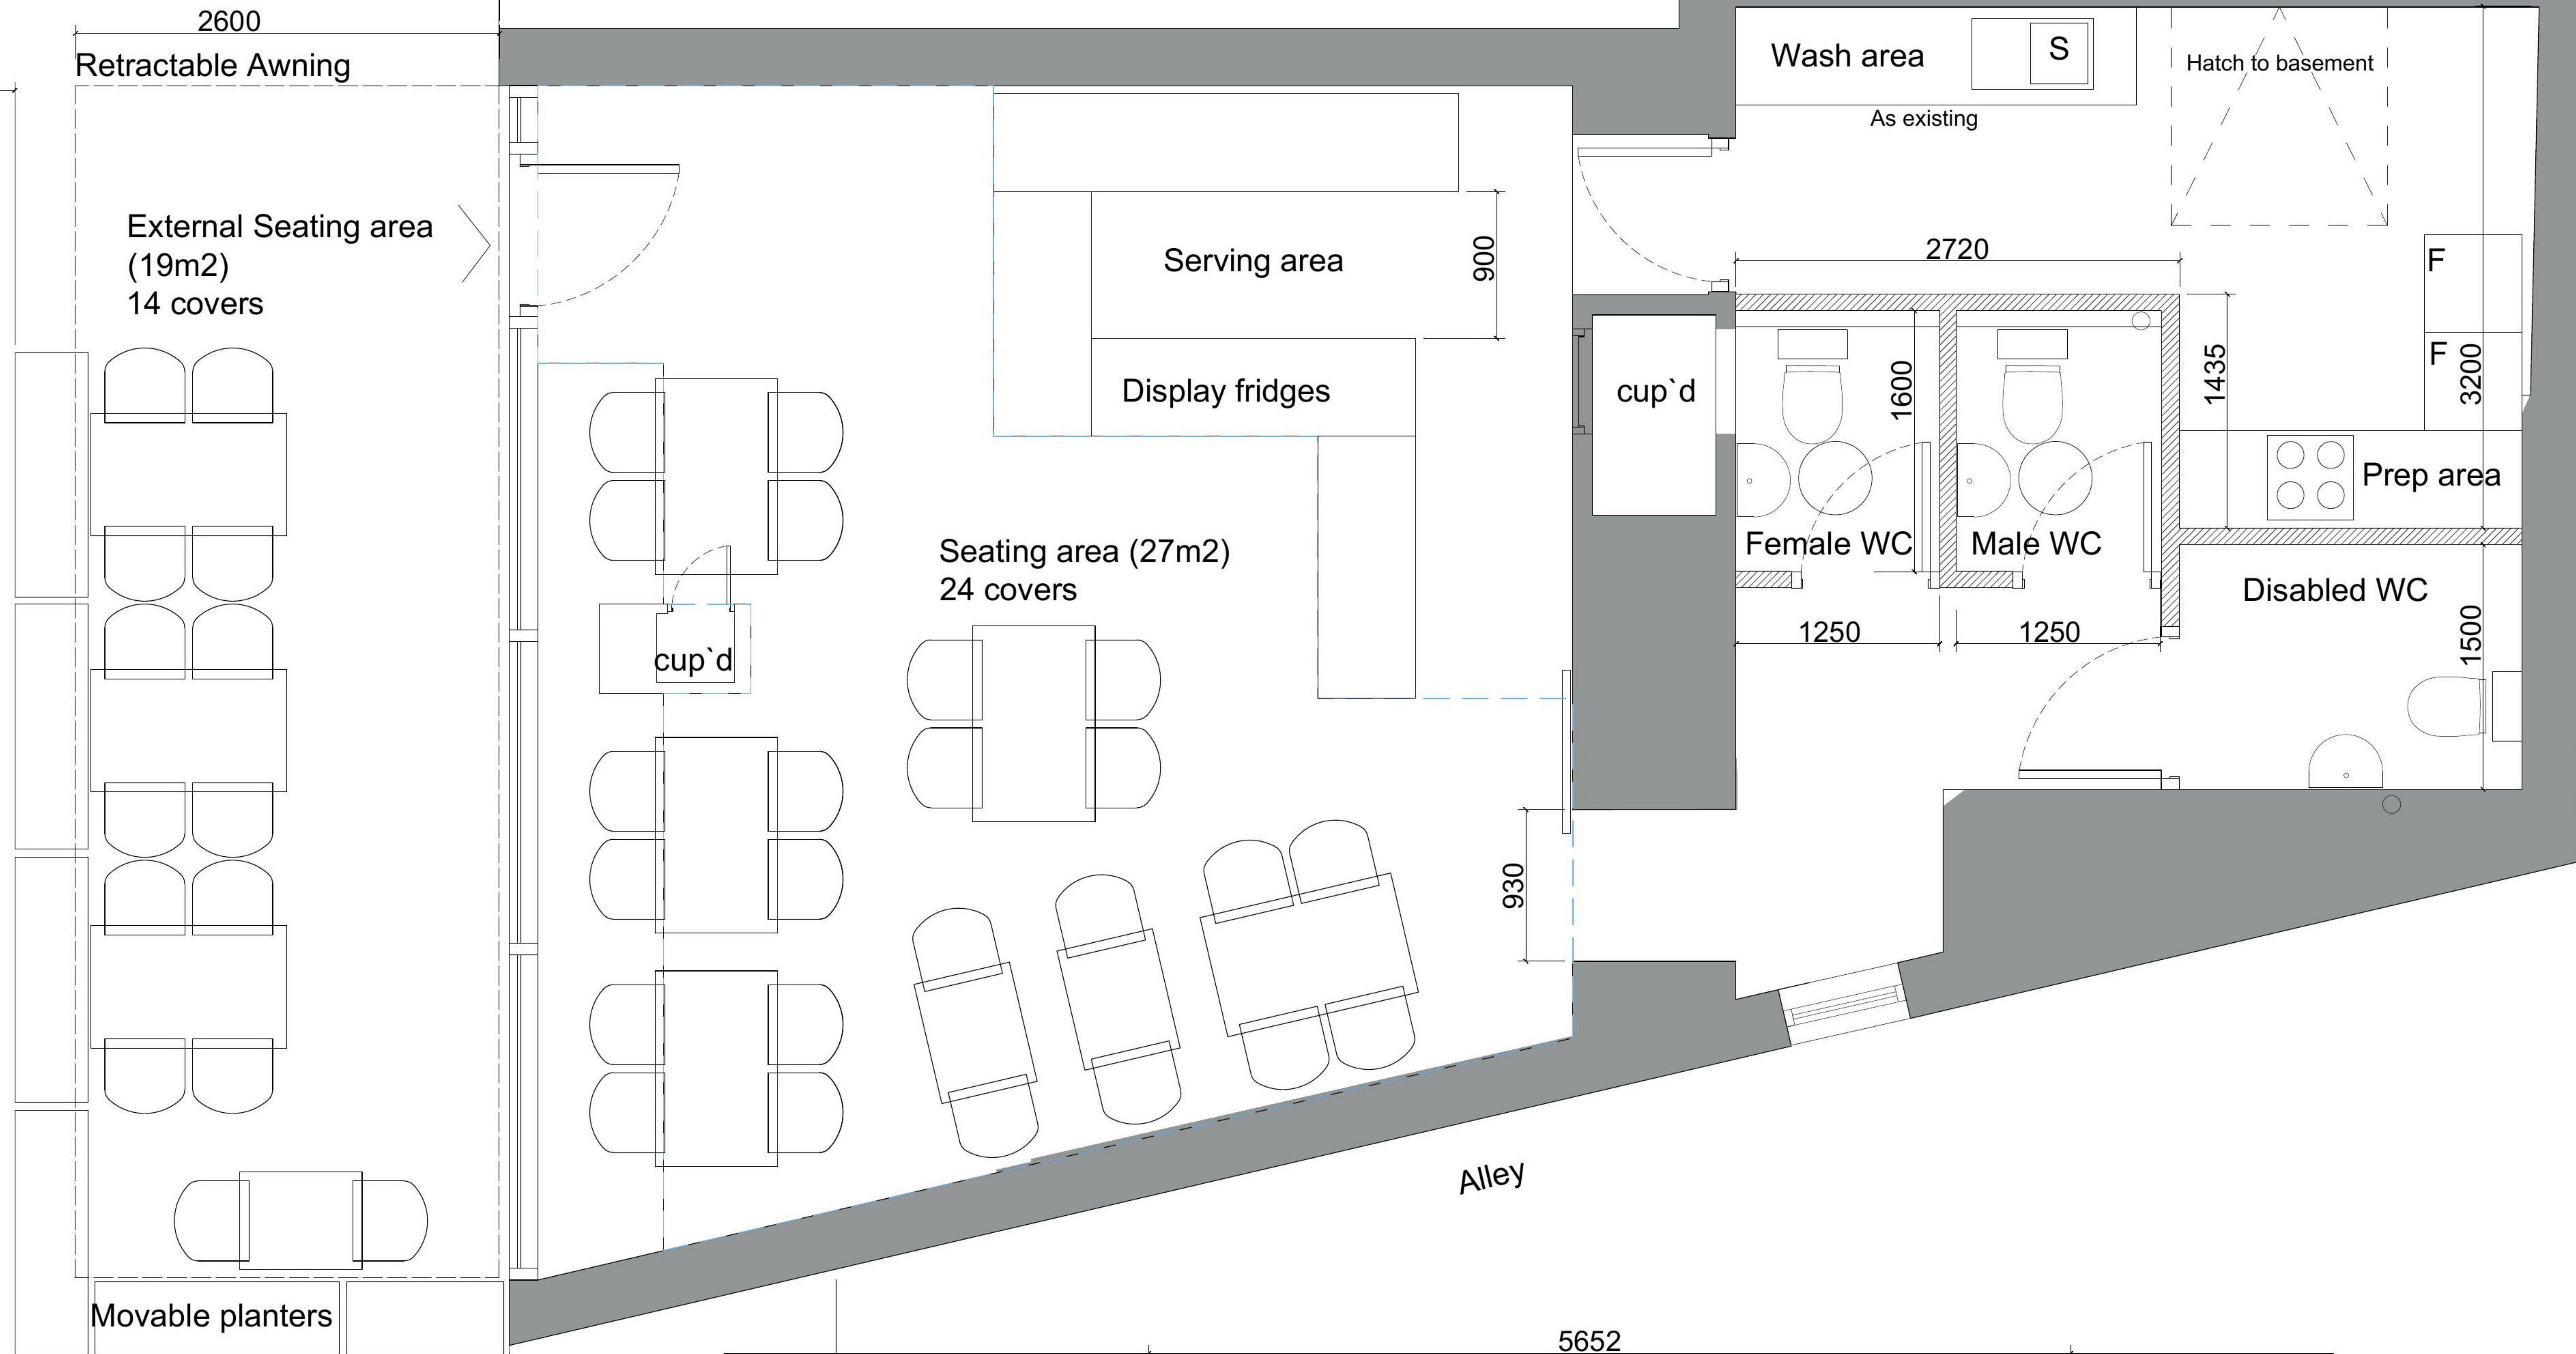


PROPOSED LAYOUT
5423

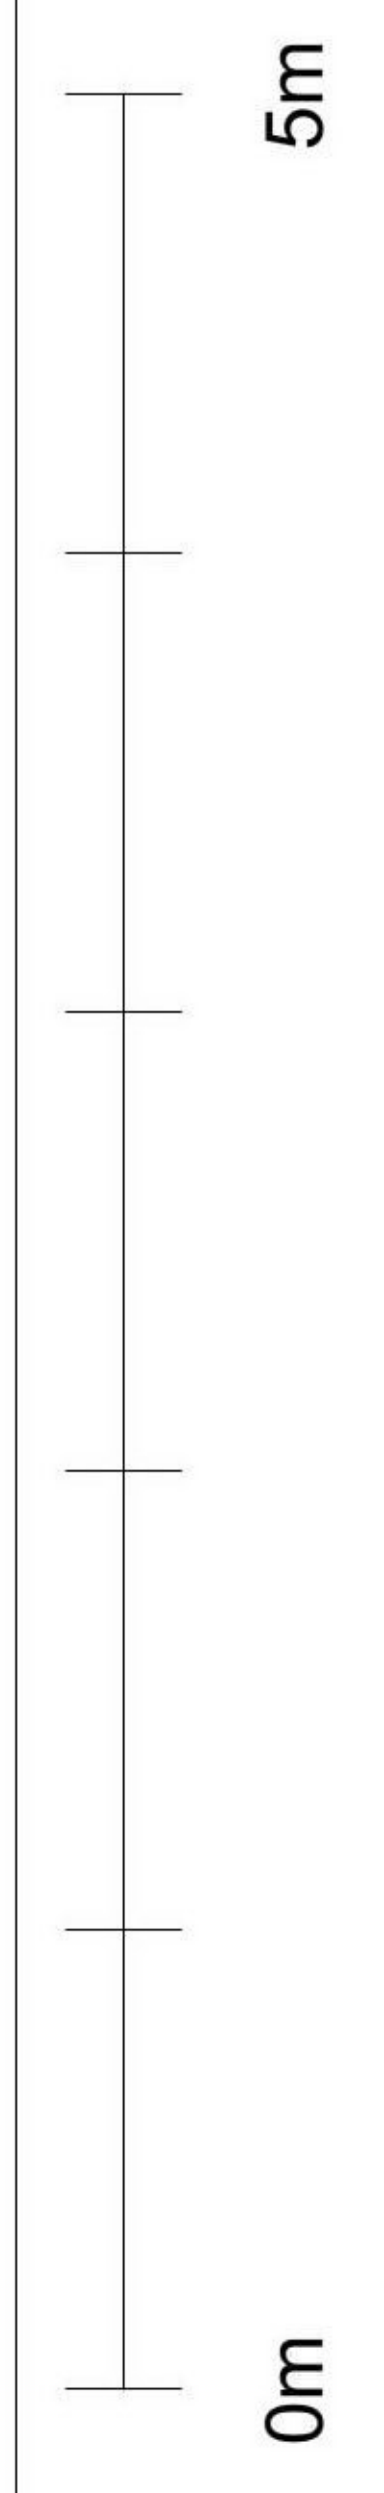

Notes

THIS DRAWING READ IN CONJUNCTION WITH :

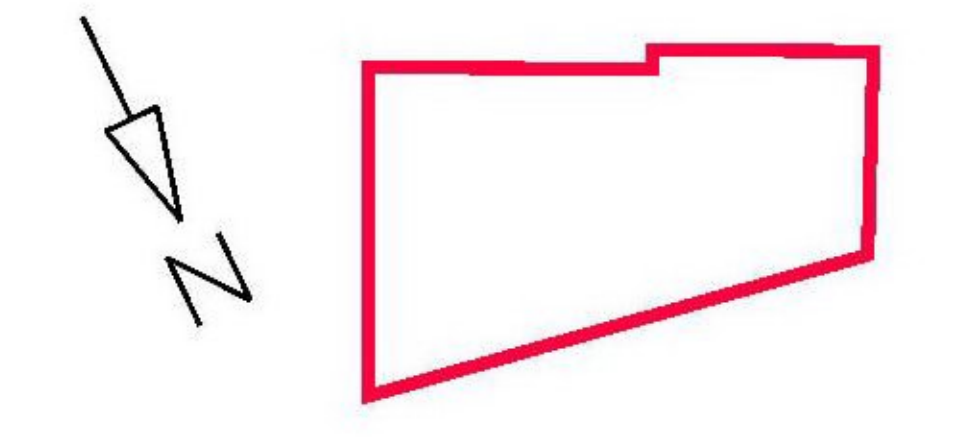

Rev	Description	Date	Dr by	App by
original by		date created		approved by
VA		28.09.20		RG



PROPOSED ELEVATION

G+GA

client			
MR J AITKEN			
project			
192 Kilmarnock Road, Glasgow, G41 3PG			
drawing			
Proposed Plans			
project number	scale		
201919005	1:50	@A3	
drawing number	rev	issue status	
AL(0)03	A	PLANNING/WARRANT	

This drawing is to be read in conjunction with all related drawings. All dimensions must be checked and verified on site before commencing any work or producing shop drawings. The originator should be notified immediately of any discrepancy. This drawing is copyright and remains the property of GG+A.