



Date \_\_\_\_\_



ALL MDF USED IN BATHROOM/  
SHOWER-ROOM/ EN-SUITE AREAS MUST  
BE MOISTURE RESISTANT MDF

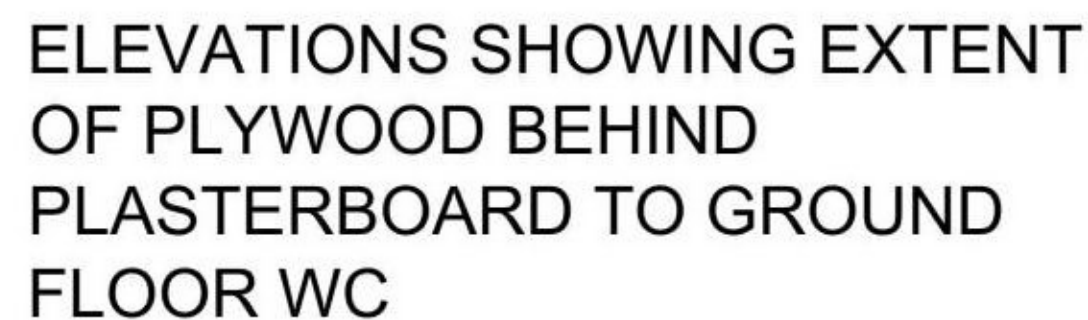

- BATHROOM TO BE REFITTED WITH NEW UNITS, WC TO HAVE HIDDEN CISTERN AND BOXING FORMED BEHIND TO HIDE PIPEWORK FROM NEW ENSUITE

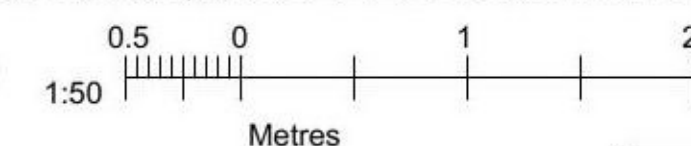

1-E/20/EO@A2