




North Elevation



South Elevation

VERTICAL BOARDING AS FRONT ELEVATION  
 INTERLOCKING TILED ROOF AND NEW ROOF LIGHTS  
 FACAS BRICKWORK TO MATCH EXG AS CLOSE AS POSSIBLE

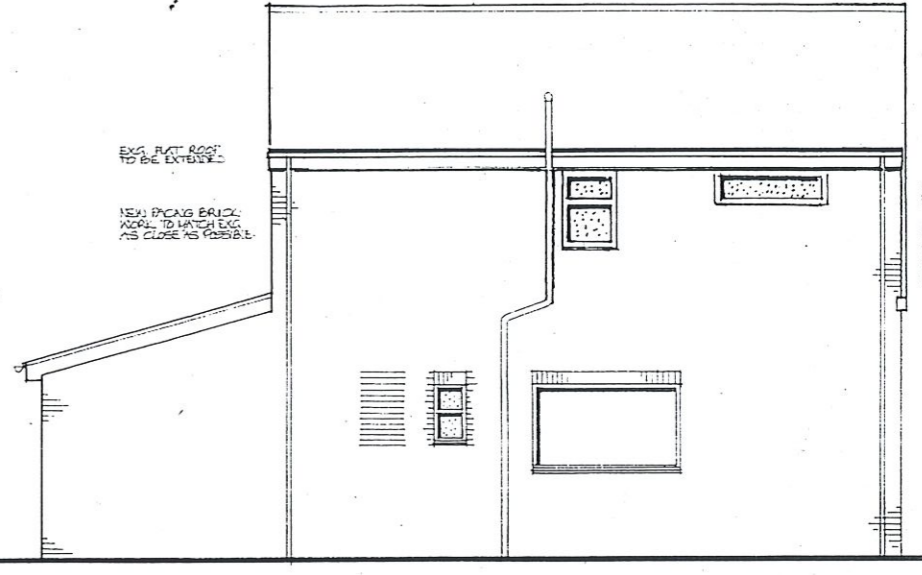


East Elevation


EXG. EXT. ROOF TO BE EXTENDED

NEW FACAS BRICKWORK TO MATCH EXG AS CLOSE AS POSSIBLE


PROPOSED UPPER STOREY WINDOWS TO BE CHECKED AGAINST SPEED LIMITS. LOWER PART OF CHANGING WINDOW AREAS TO BE MAINTAINED ABOVE 1.7M ABOVE FINISHED FLOOR LEVEL.

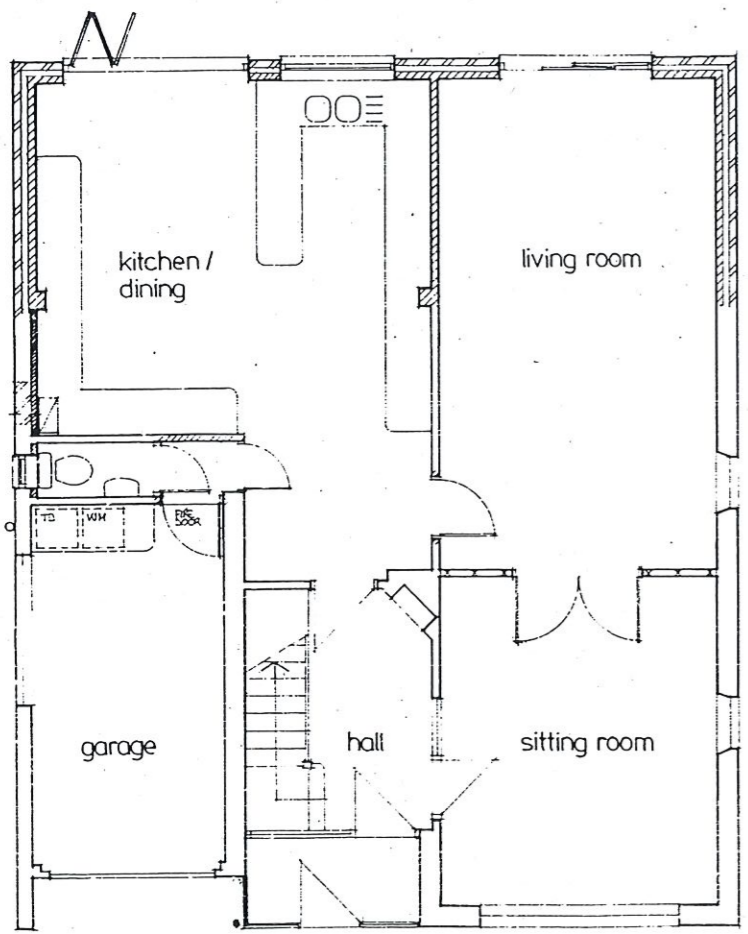


Ground Floor Plan

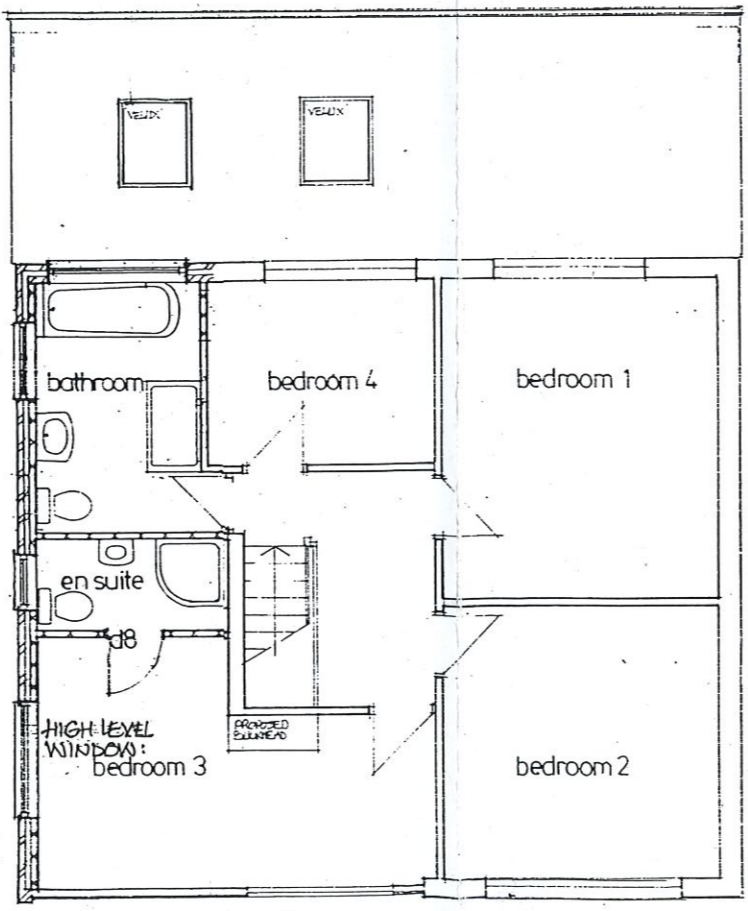

First Floor Plan

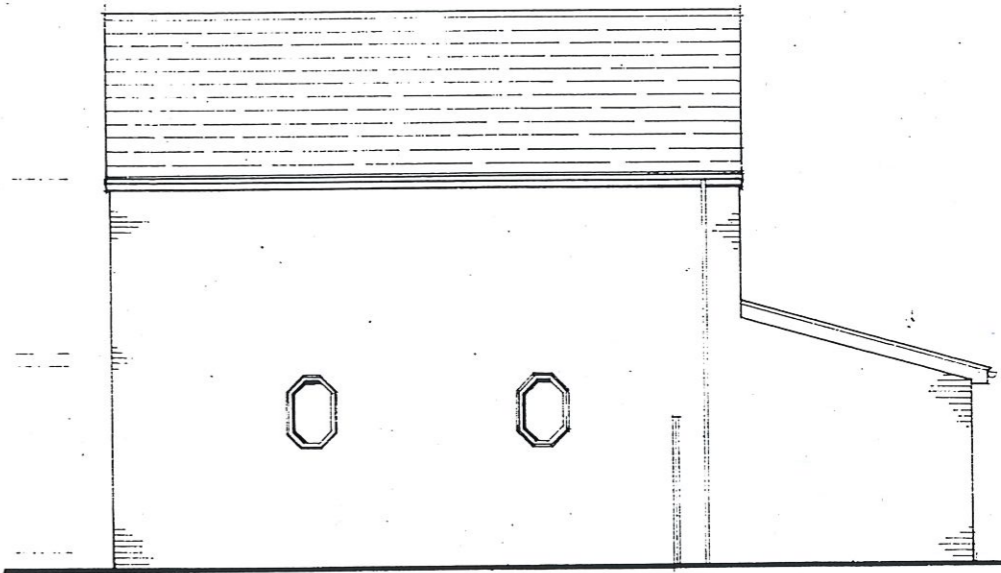

West Elevation

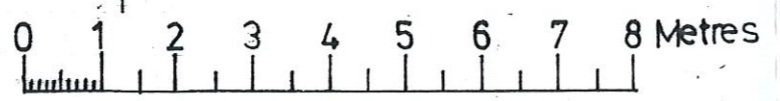

Planning Application Drawing

Plans and Elevations as Proposed  
 8 SOLENT WAY, ALVERSTOKE, GOSPORT, PO12 2NS.  
 Drg n° 05<sup>A</sup> Scale 1:100 September 2017