



OS Plan

1:500




OS Plan


1:1250



Status  
PLANNING

- | Notes  |
|--|
| 1 All dimensions to be checked on site by contractor.                          |
| 2 Do not scale from this drawing.  |
| 3 Unless otherwise indicated all dimensions are in millimetres.                |
| 4 Any omissions and discrepancies to be reported to the Architect immediately. |

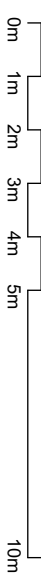

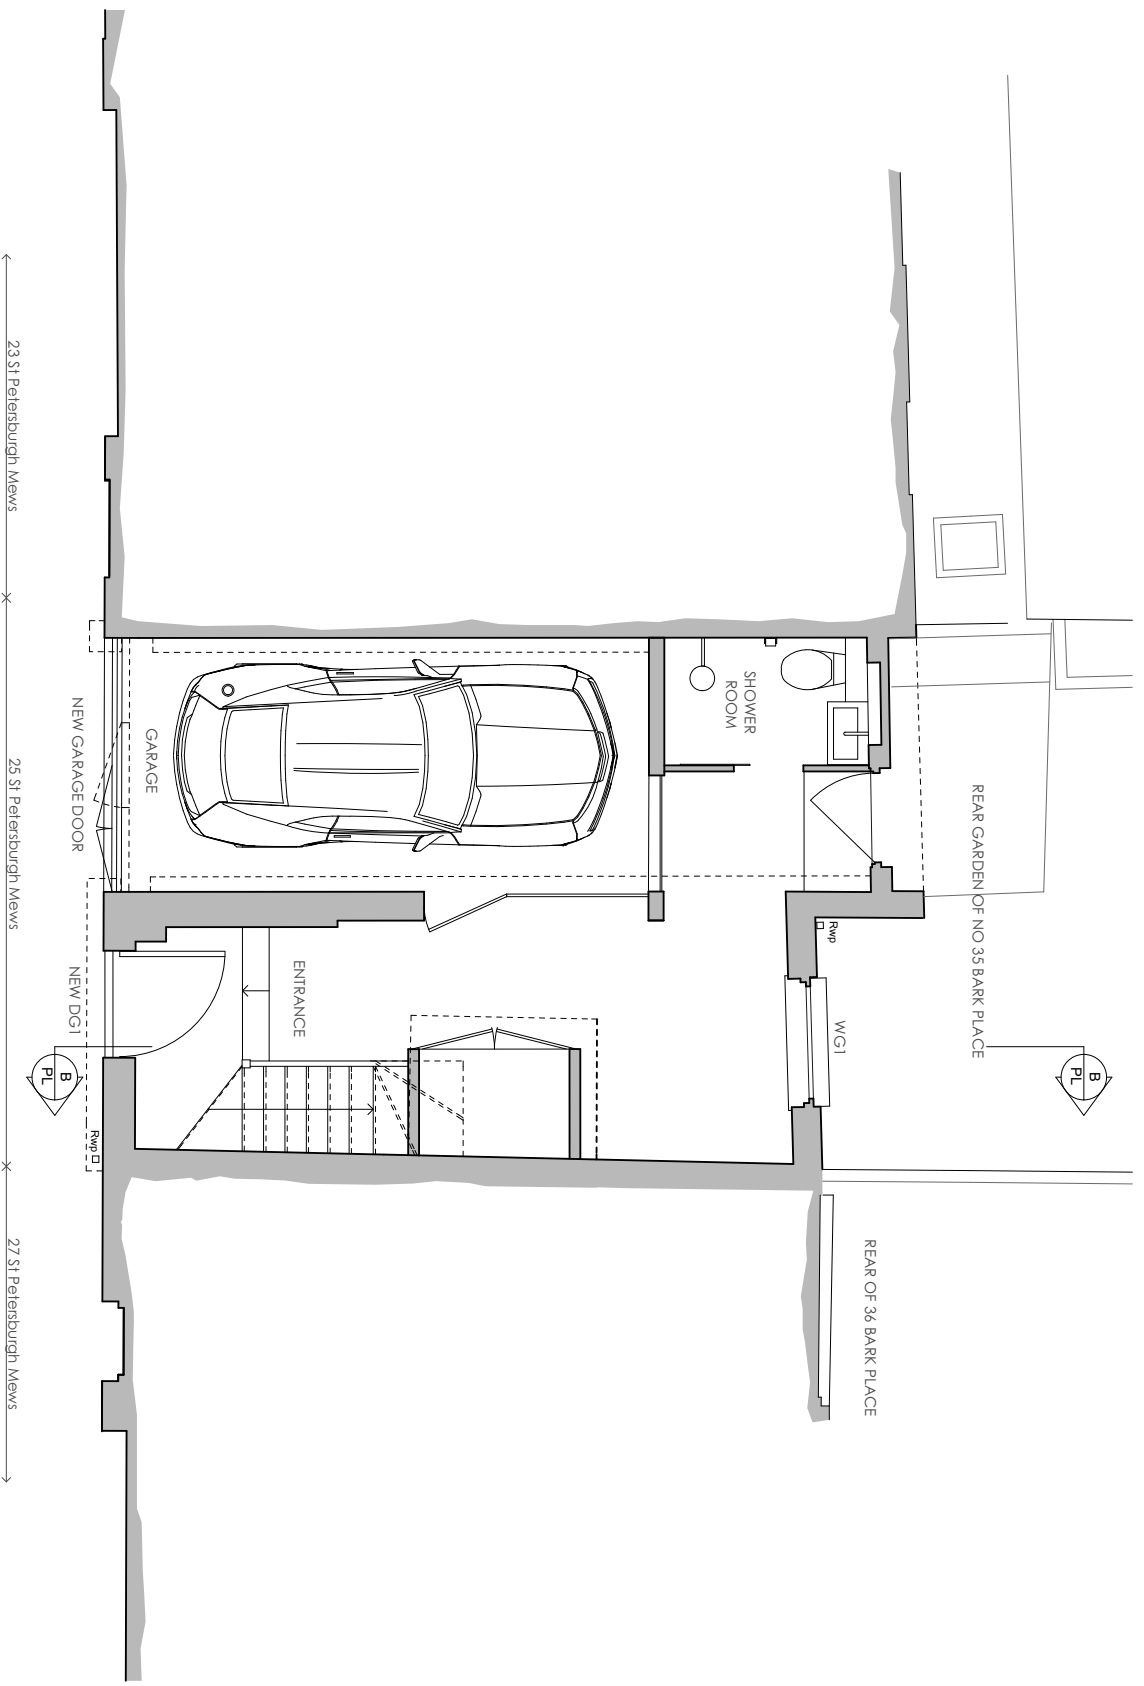

# Y P Designs Ltd

Architecture  
Interior Design  
Urban Design

34 Pembroke Gardens, Kensington London W8 6HU  
M: 07932 631885 F: 020 7751 1195

Site **25 ST PETERSBURGH MEWS, LONDON W2 4JT**

Title **PROPOSED GROUND FLOOR PLAN**


Drawing Number  
**PL010**

Date  
**01.03.2021**

Scale  
**1:50 @ A3**

Status  
**PLANNING**

- Notes**
- 1 All dimensions to be checked on site by contractor.
  - 2 Do not scale from this drawing.
  - 3 Unless otherwise indicated all dimensions are in millimetres.
  - 4 Any omissions and discrepancies to be reported to the Architect immediately.

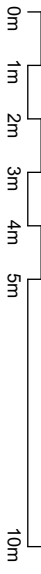

Copyright in this drawing remains with YP Design Ltd and no express or implied licence is granted by way of this drawings or otherwise to reproduce or use this drawing or the design contained in it. Do not scale this drawings : All dimensions to be checked on site

# Y P Designs Ltd

Architecture  
Interior Design  
Urban Design

34 Pembroke Gardens, Kensington London W8 6HU  
M: 07932 631885 F: 020 7751 1195

Site **25 ST PETERSBURGH MEWS, LONDON W2 4JT**

Title **PROPOSED FIRST FLOOR PLAN**



Drawing Number  
**PL020**

Date  
**01.03.2021**

Scale  
**1:50 @ A3**



Status  
**PLANNING**

- | Notes  |
|--|
| 1 All dimensions to be checked on site by contractor.                          |
| 2 Do not scale from this drawing.  |
| 3 Unless otherwise indicated all dimensions are in millimetres.                |
| 4 Any omissions and discrepancies to be reported to the Architect immediately. |

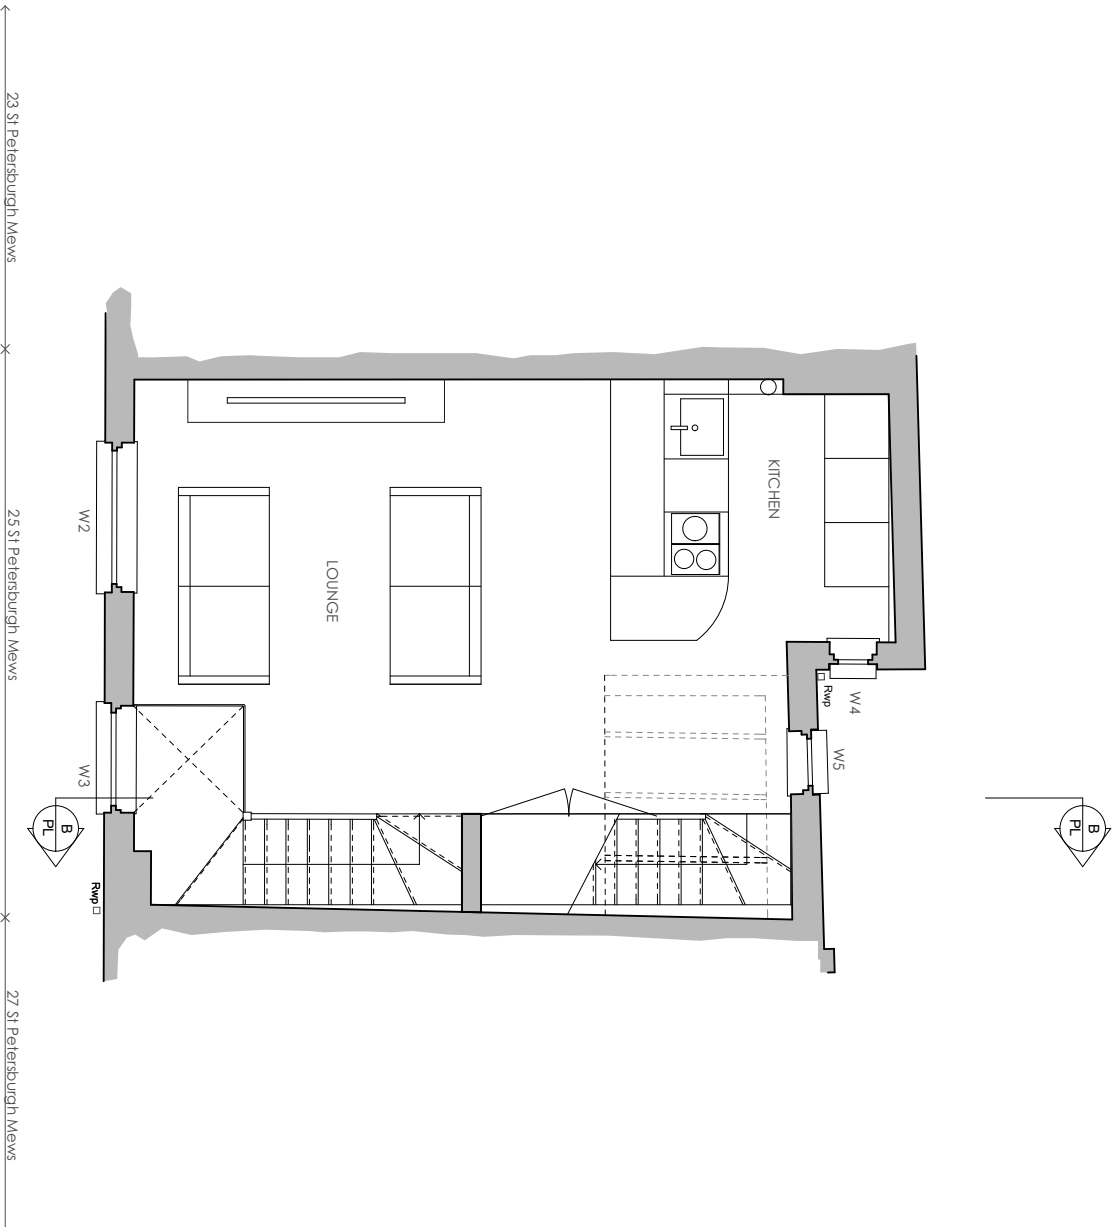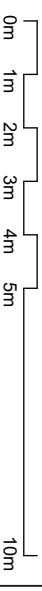

Copyright in this drawing remains with YP Design Ltd and no express or implied licence is granted by way of this drawings or otherwise to reproduce or use this drawing or the design contained in it.

Do not scale this drawings : All dimensions to be checked on site

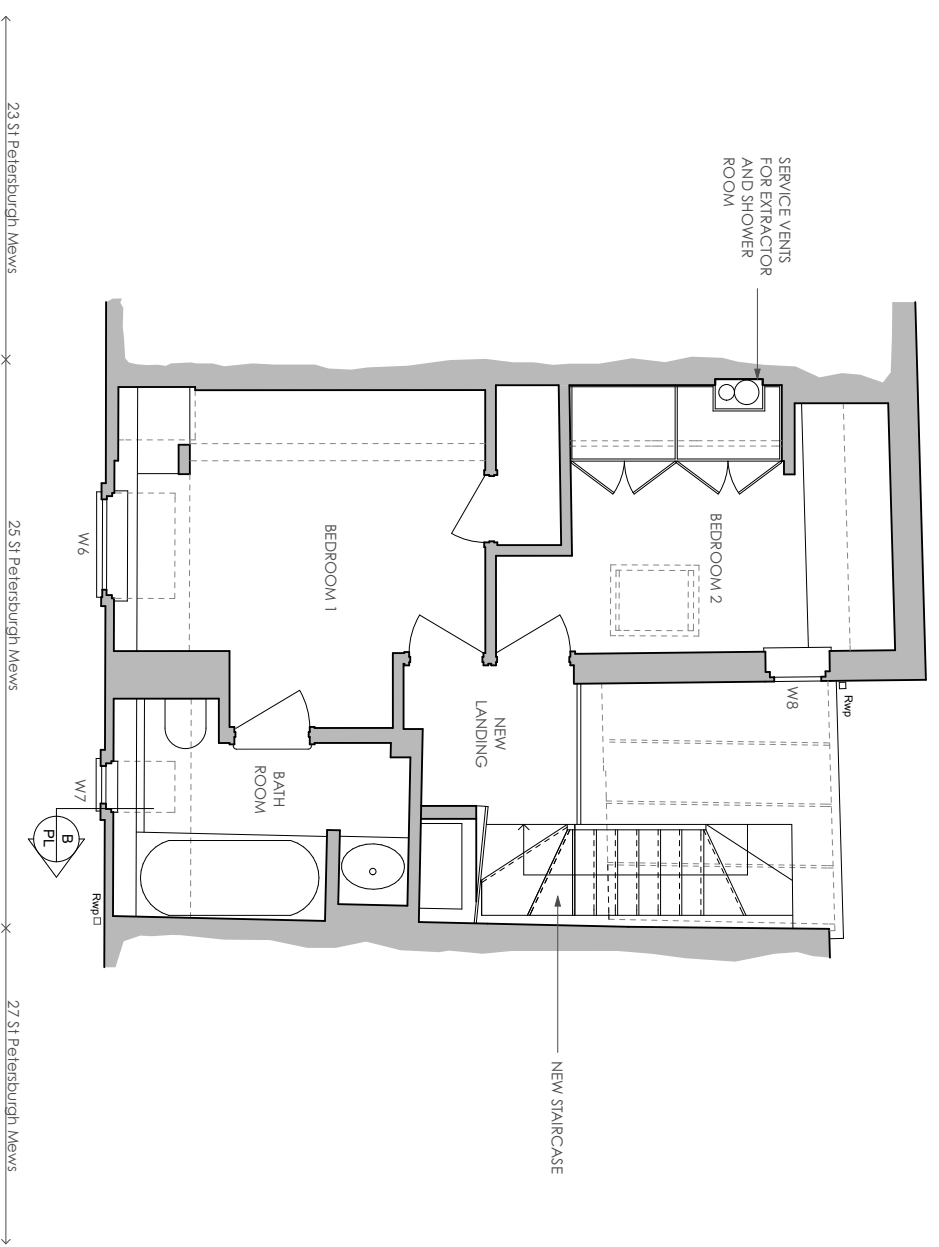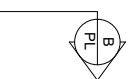

23 St Petersburg Mews      25 St Petersburg Mews      27 St Petersburg Mews

# Y P Designs Ltd

Architecture  
Interior Design  
Urban Design

34 Pembroke Gardens, Kensington London W8 6HU  
M: 07932 631885 F: 020 7751 1195

Site **25 ST PETERSBURGH MEWS, LONDON W2 4JT**

Title **PROPOSED SECOND FLOOR PLAN**


Drawing Number  
**PL030**

Date  
**01.03.2021**



Scale  
**1:50 @ A3**

Status  
**PLANNING**

- Notes**
- 1 All dimensions to be checked on site by contractor.
  - 2 Do not scale from this drawing.
  - 3 Unless otherwise indicated all dimensions are in millimetres.
  - 4 Any omissions and discrepancies to be reported to the Architect immediately.

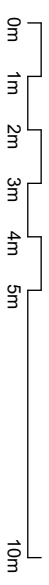

Copyright in this drawing remains with YP Design Ltd and no express or implied licence is granted by way of this drawings or otherwise to reproduce or use this drawing or the design contained in it. Do not scale this drawings : All dimensions to be checked on site

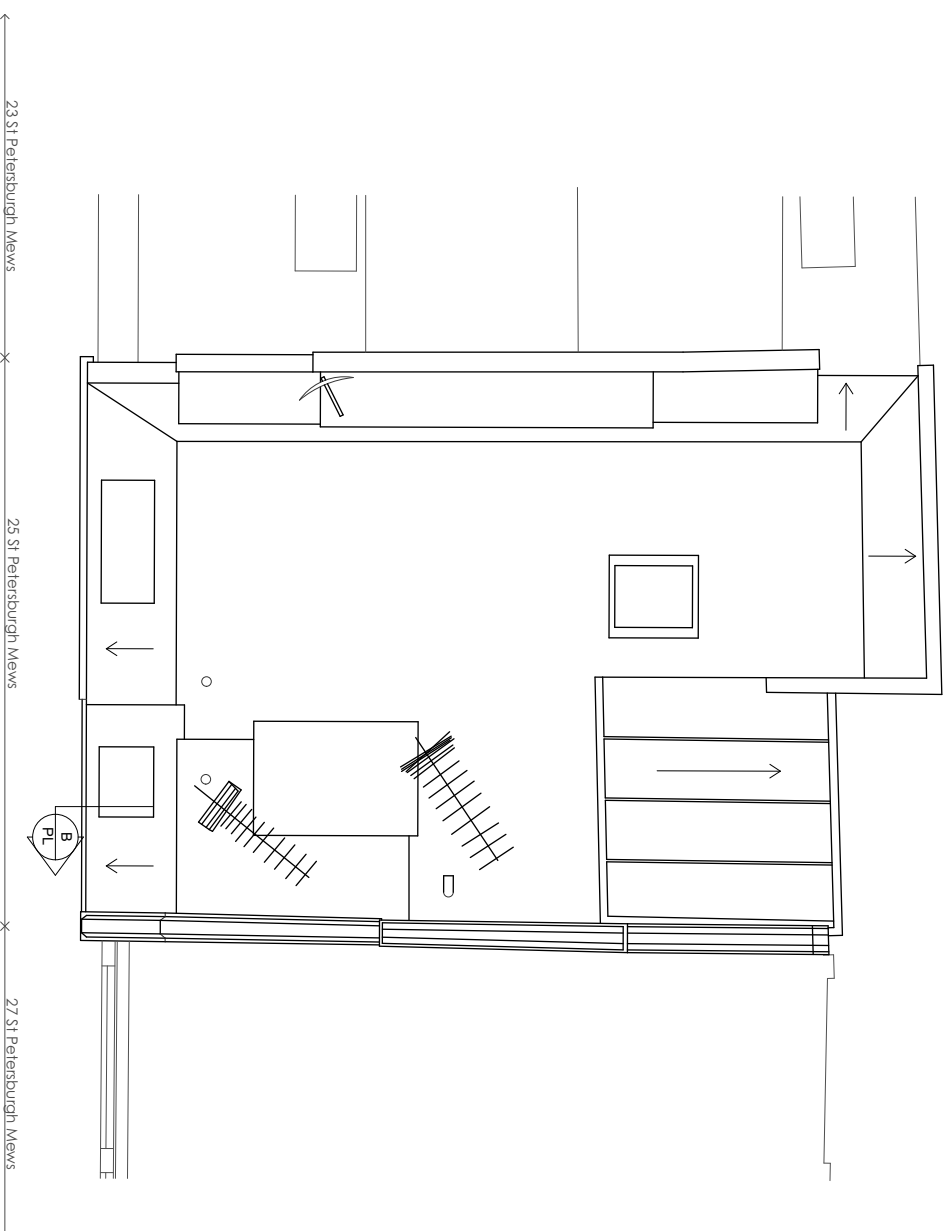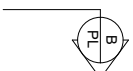

# Y P Designs Ltd

Architecture  
Interior Design  
Urban Design

34 Pembroke Gardens, Kensington London W8 6HU  
M: 07932 631885 F: 020 7751 1195

Site **25 ST PETERSBURGH MEWS, LONDON W2 4JT**

Drawing Number  
**PL040**


Title **PROPOSED ROOF PLAN**

Date  
**01.03.2021**


Scale  
**1:50 @ A3**

Status  
**PLANNING**

- | Notes  |
|--|
| 1 All dimensions to be checked on site by contractor.                          |
| 2 Do not scale from this drawing.  |
| 3 Unless otherwise indicated all dimensions are in millimetres.                |
| 4 Any omissions and discrepancies to be reported to the Architect immediately. |

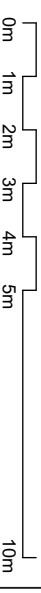

Copyright in this drawing remains with YP Design Ltd and no express or implied licence is granted by way of this drawings or otherwise to reproduce or use this drawing or the design contained in it. Do not scale this drawings : All dimensions to be checked on site

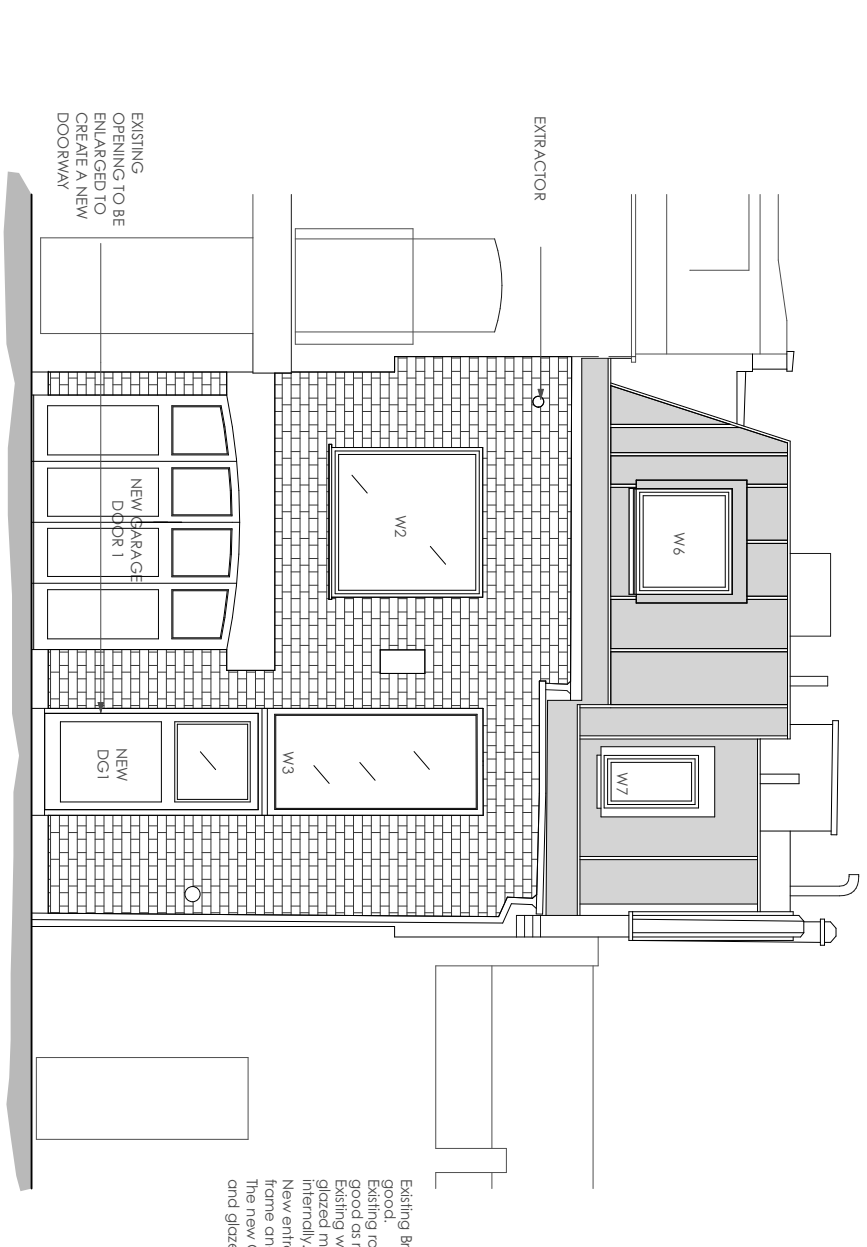


Existing Brickwork will be retained & made good.  
 Existing roof to be retained, repaired and made good as required.  
 Existing windows to be replaced with a double glazed metal frame externally & timber frame internally.  
 New entrance to the house with a new metal frame and door with glazed panel (as shown).  
 The new Garage door to be metal frame with timber infill and glazed panels.


Site **25 ST PETERSBURGH MEWS, LONDON W2 4JT**  
 Title **PROPOSED FRONT ELEVATION**

Drawing Number **PL060**  
 Date **01.03.2021**  
 Scale **1:50 @ A3**

Status **PLANNING**

Notes
1 All dimensions to be checked on site by contractor.
2 Do not scale from this drawing.
3 Unless otherwise indicated all dimensions are in millimetres.
4 Any omissions and discrepancies to be reported to the Architect immediately.

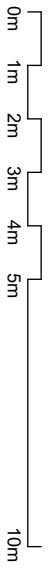

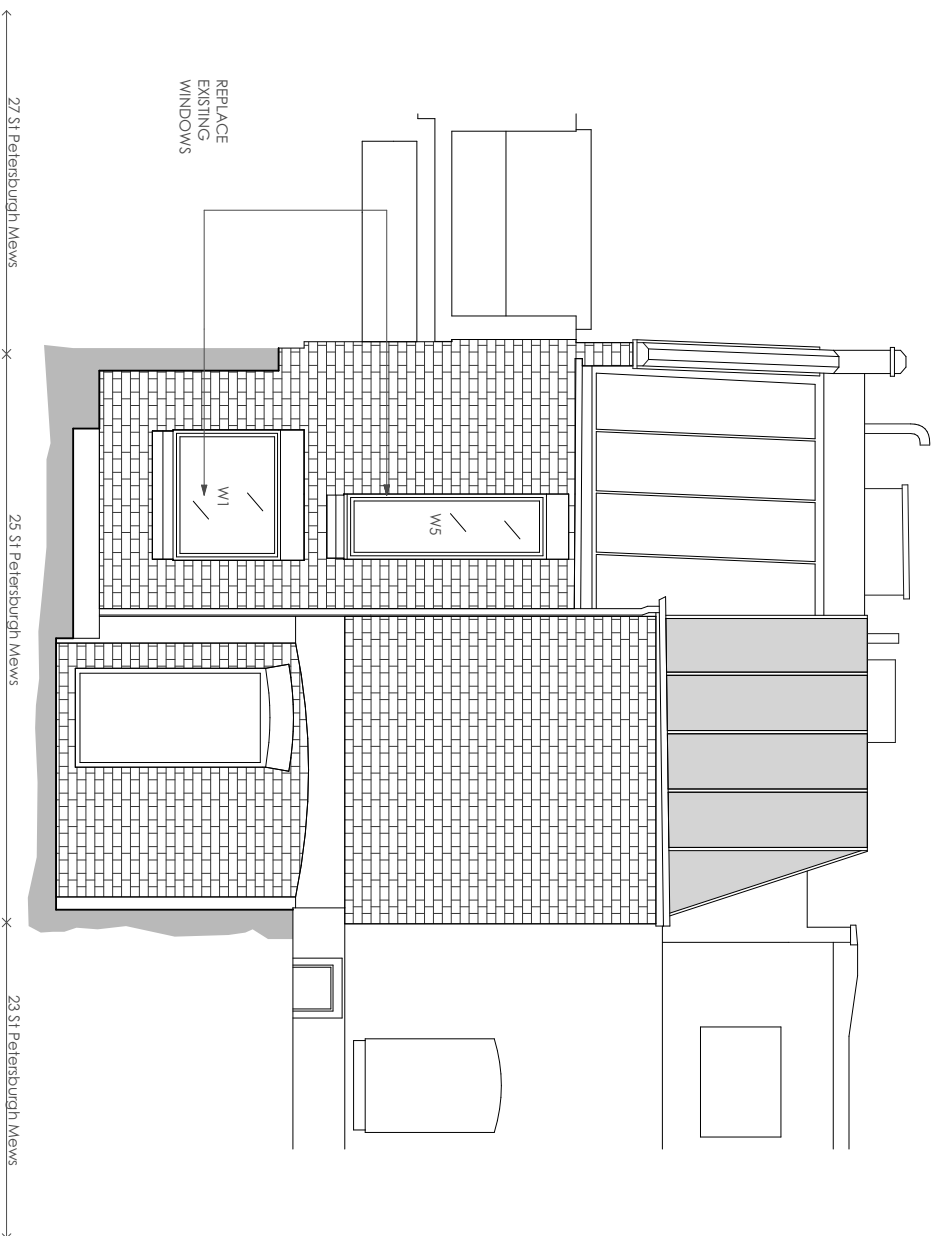

# Y P Designs Ltd

Architecture  
Interior Design  
Urban Design

34 Pembroke Gardens, Kensington London W8 6HU  
M: 07932 631885 F: 020 7751 1195

Site **25 ST PETERSBURGH MEWS, LONDON W2 4JT**

Drawing Number  
**PL070**


Title **PROPOSED REAR ELEVATION**

Date  
**01.03.2021**


Scale  
**1:50 @ A3**

Status  
**PLANNING**

- Notes
- 1 All dimensions to be checked on site by contractor.
  - 2 Do not scale from this drawing.
  - 3 Unless otherwise indicated all dimensions are in millimetres.
  - 4 Any omissions and discrepancies to be reported to the Architect immediately.

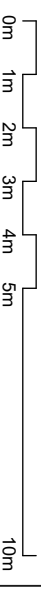

Copyright in this drawing remains with YP Design Ltd and no express or implied licence is granted by way of this drawings or otherwise to reproduce or use this drawing or the design contained in it. Do not scale this drawings : All dimensions to be checked on site

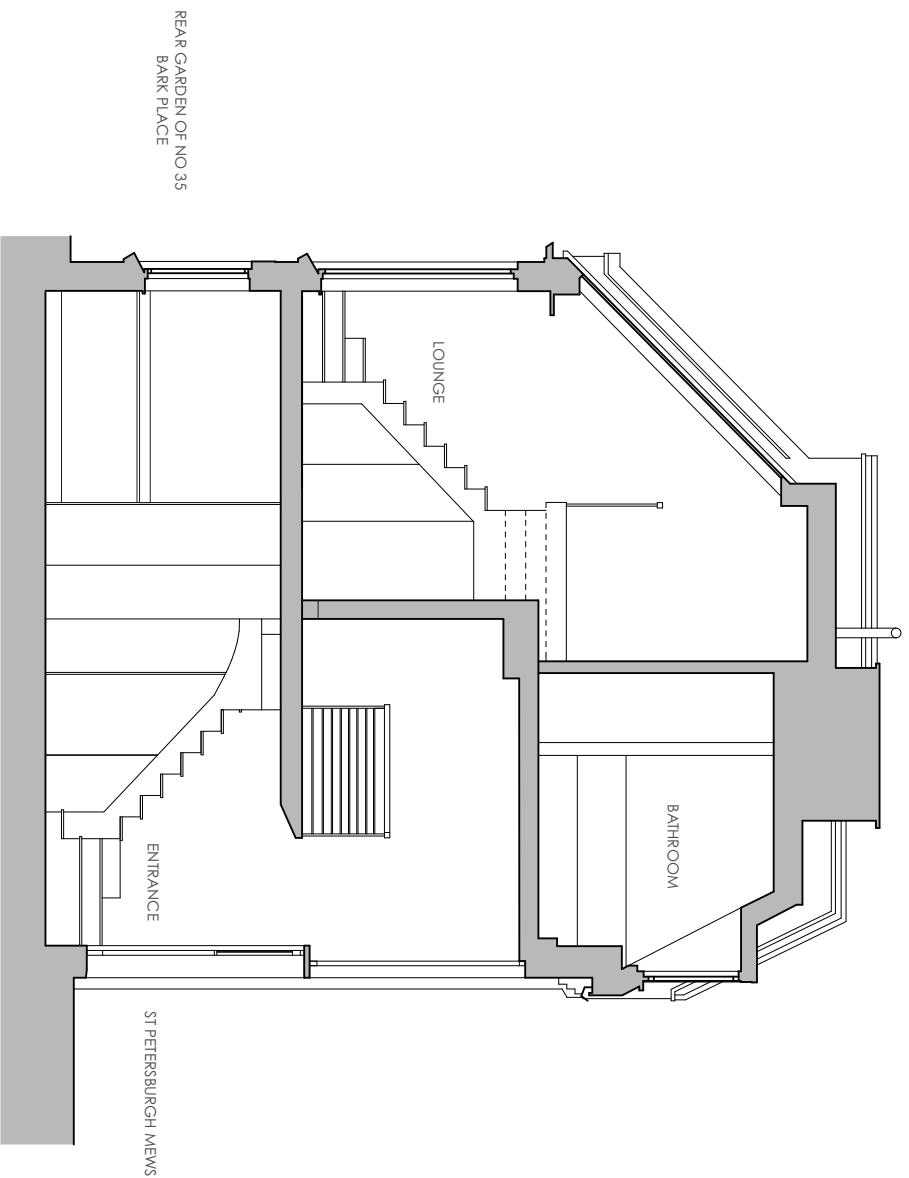

# Y P Designs Ltd

Architecture  
Interior Design  
Urban Design

34 Pembroke Gardens, Kensington London W8 6HU  
M: 07932 631885 F: 020 7751 1195

Site **25 ST PETERSBURGH MEWS, LONDON W2 4JT**

Drawing Number  
**PL050**


Title **PROPOSED SECTION BB**

Date  
**01.03.2021**

Scale  
**1:50 @ A3**

Status  
**PLANNING**

- Notes
- 1 All dimensions to be checked on site by contractor.
  - 2 Do not scale from this drawing.
  - 3 Unless otherwise indicated all dimensions are in millimetres.
  - 4 Any omissions and discrepancies to be reported to the Architect immediately.

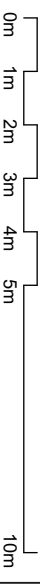

Copyright in this drawing remains with YP Design Ltd and no express or implied licence is granted by way of this drawings or otherwise to reproduce or use this drawing or the design contained in it.

Do not scale this drawings : All dimensions to be checked on site