


**Status**  
PLANNING

- Notes**
- 1 All dimensions to be checked on site by contractor.
  - 2 Do not scale from this drawing.
  - 3 Unless otherwise indicated all dimensions are in millimetres.
  - 4 Any omissions and discrepancies to be reported to the Architect immediately.

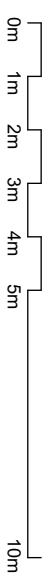

Site 25 ST PETERSBURGH MEWS, LONDON W2 4JT

Title AS EXISTING FIRST FLOOR PLAN  
SHOWING DEMOLITION


Drawing Number  
DE12

Date  
01.03.2021


Scale  
1:50 @ A3

Status  
PLANNING

- Notes
- 1 All dimensions to be checked on site by contractor.
  - 2 Do not scale from this drawing.
  - 3 Unless otherwise indicated all dimensions are in millimetres.
  - 4 Any omissions and discrepancies to be reported to the Architect immediately.

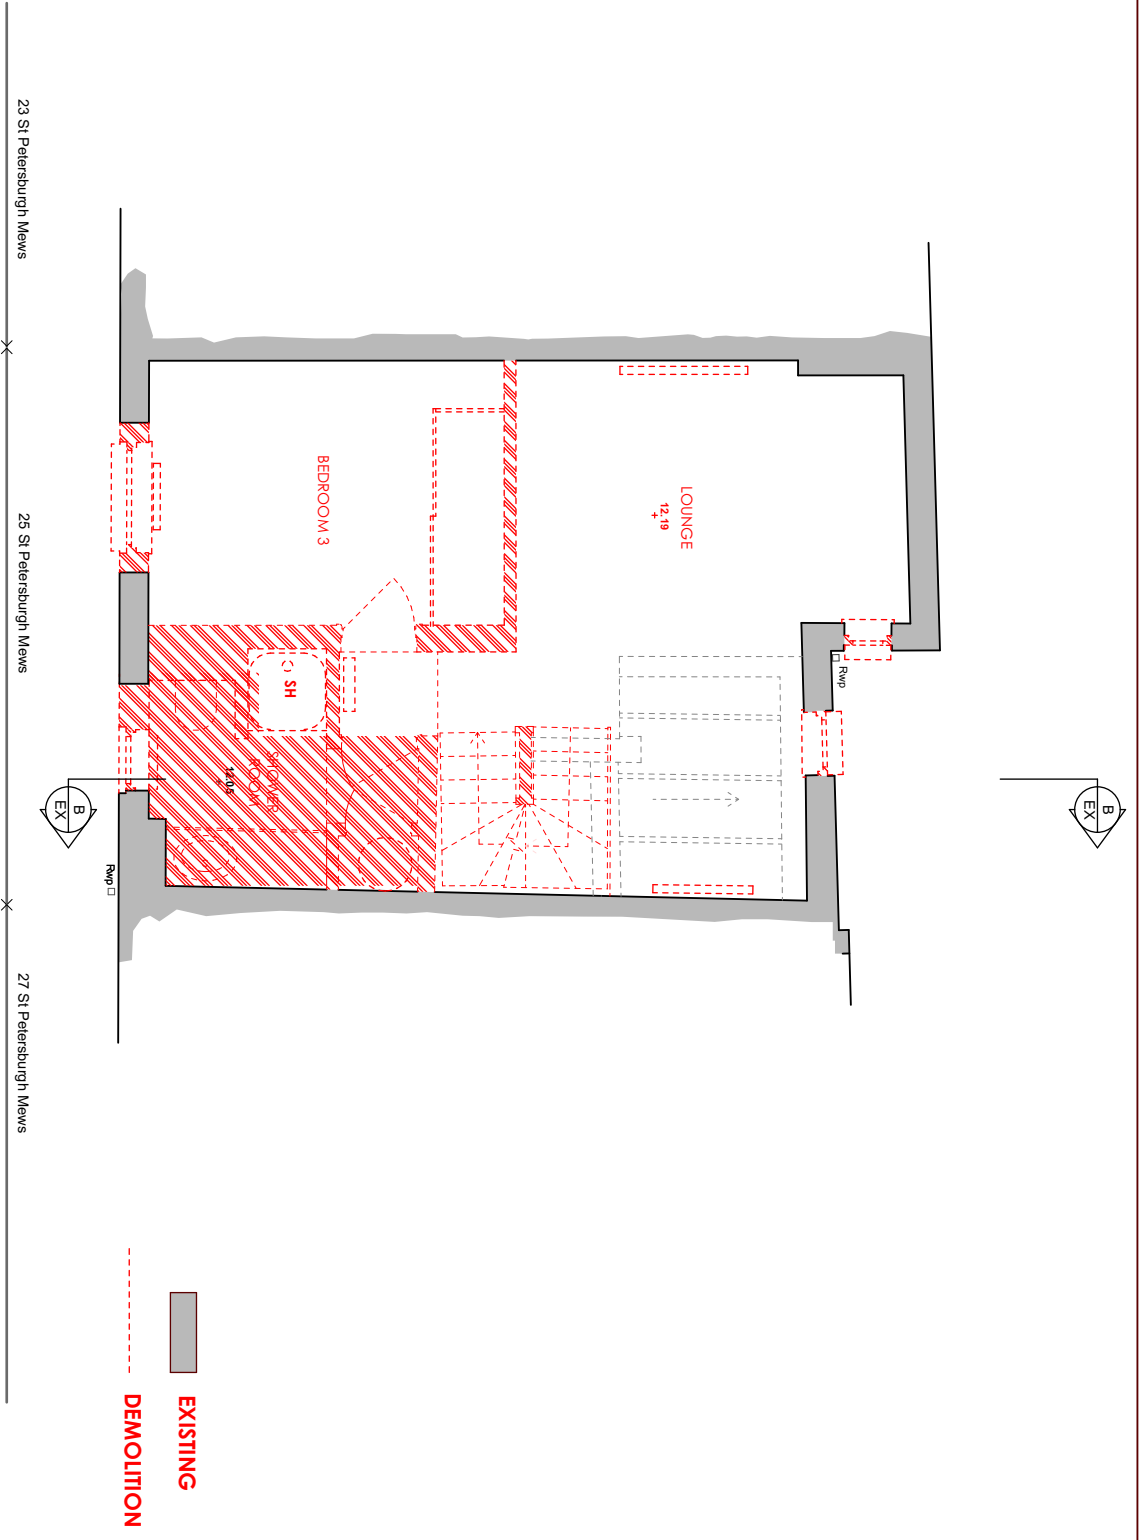




EXISTING  
DEMOLITION

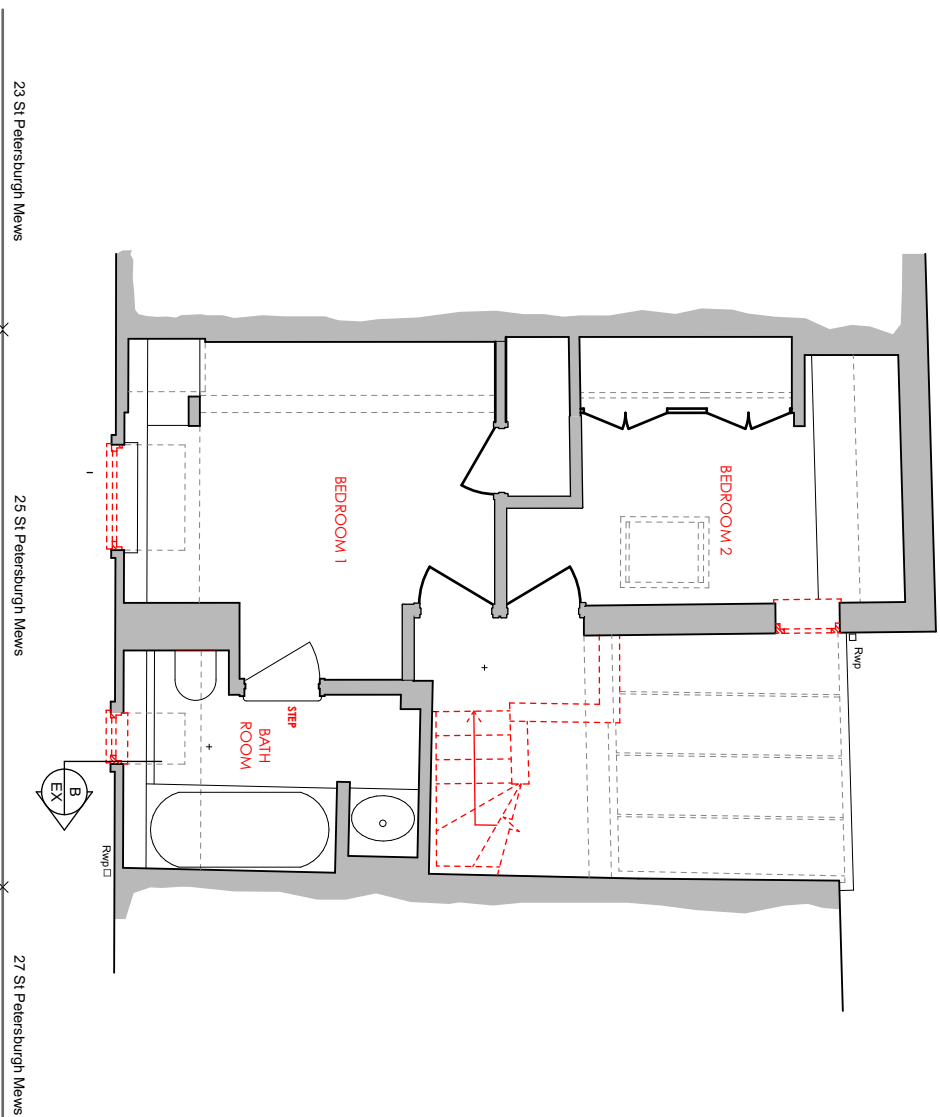

Status  
**PLANNING**

- Notes
- 1 All dimensions to be checked on site by contractor.
  - 2 Do not scale from this drawing.
  - 3 Unless otherwise indicated all dimensions are in millimetres.
  - 4 Any omissions and discrepancies to be reported to the Architect immediately.

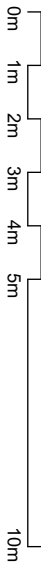

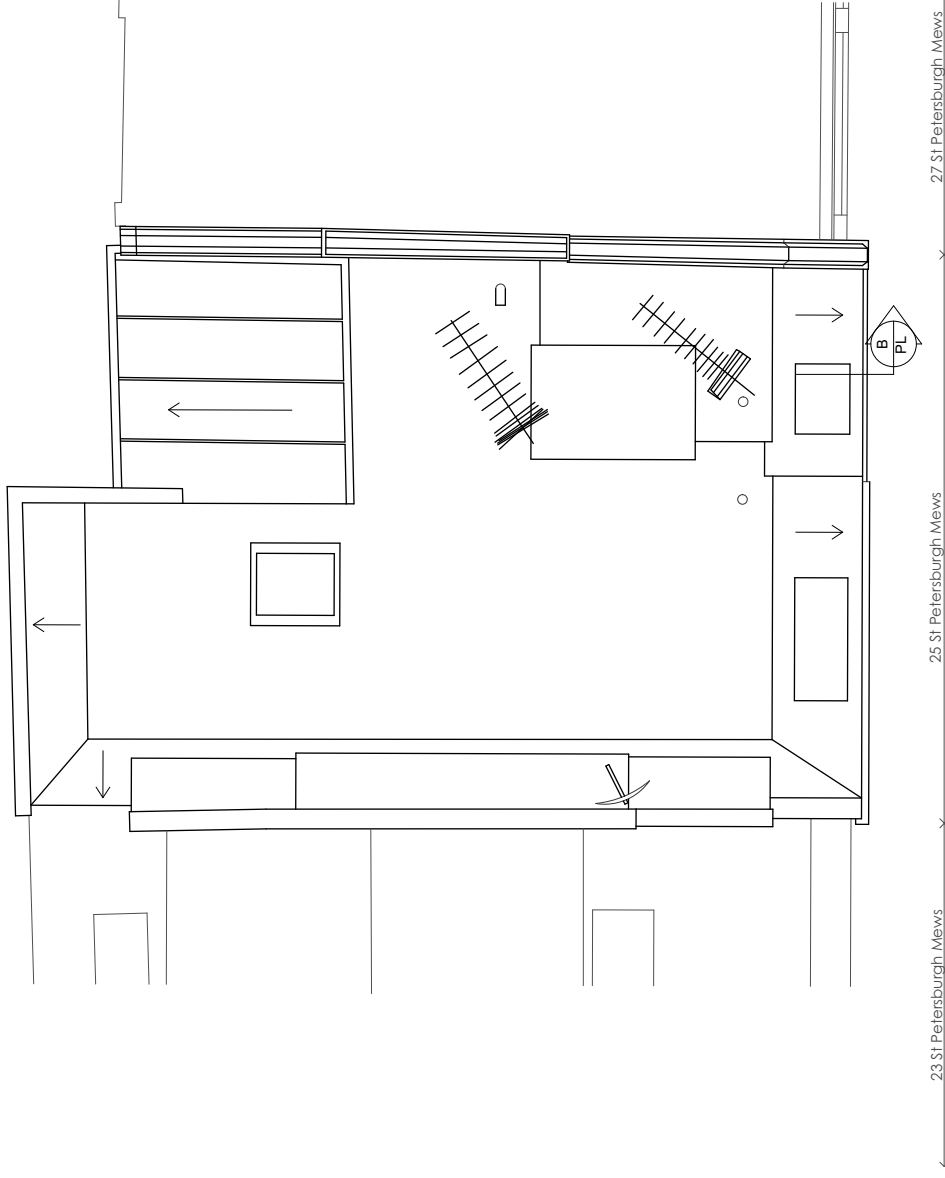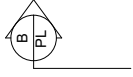

**Y P Designs Ltd**  
 Architecture  
 Interior Design  
 Urban Design

34 Pembroke Gardens, Kensington, London, W8 6HU  
 M: 07932 631885 F: 020 7751 1195

Site **25 ST PETERSBURGH MEWS, LONDON W2 4JT**

Title **AS EXISTING AND DEMOLITION ROOF PLAN**

Drawing Number  
**EX10**


Date  
**01.03.2021**

Scale  
**1:50 @A3**

Status  
**PLANNING**

Notes

- 1 All dimensions to be checked on site by contractor.
- 2 Do not scale from this drawing.
- 3 Unless otherwise indicated all dimensions are in millimetres.
- 4 Any omissions and discrepancies to be reported to the Architect immediately.

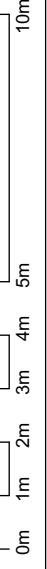

Copyright in this drawing remains with YP Design Ltd and no express or implied licence is granted by way of this drawings or otherwise to reproduce or use this drawing or the design contained in it. Do not scale this drawings : All dimensions to be checked on site

Site 25 ST PETERSBURGH MEWS, LONDON W2 4JT

Drawing Number  
DE18


Title AS EXISTING FRONT ELEVATION  
SHOWING DEMOLITION

Date  
01.03.2021


Scale  
1:50 @ A3


Status  
PLANNING

- Notes
- 1 All dimensions to be checked on site by contractor.
  - 2 Do not scale from this drawing.
  - 3 Unless otherwise indicated all dimensions are in millimetres.
  - 4 Any omissions and discrepancies to be reported to the Architect immediately.

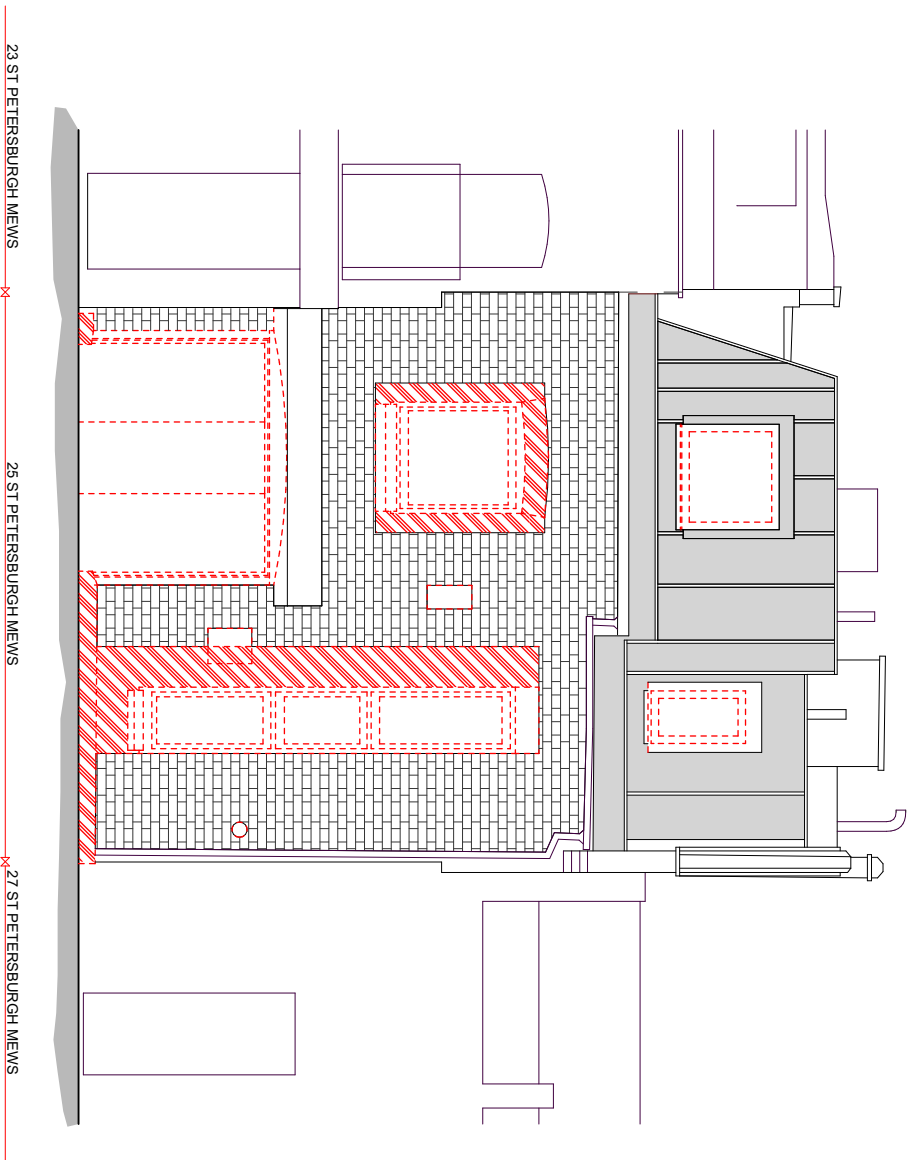

Copyright in this drawing remains with YP Design Ltd and no express or implied licence is granted by way of this drawings or otherwise to reproduce or use this drawing or the design contained in it. Do not scale this drawings : All dimensions to be checked on site

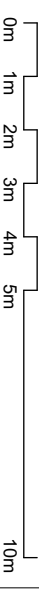

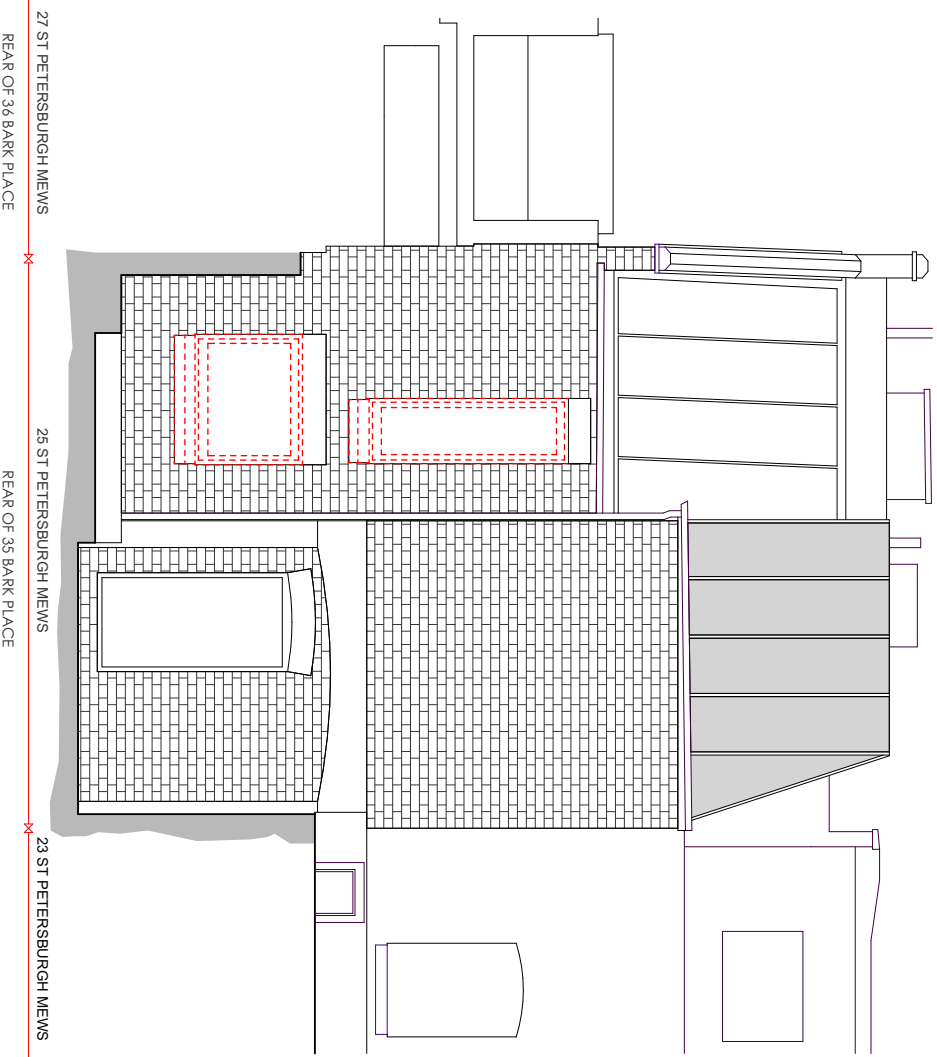




Site **25 ST PETERSBURGH MEWS, LONDON W2 4JT**  
Title **AS EXISTING REAR ELEVATION  
SHOWING DEMOLITION**

Drawing Number  
**DE19**  
Date  
**01.03.2021**  
Scale  
**1:50 @ A3**

Copyright in this drawing remains with YP Design Ltd and no express or implied licence is granted by way of this drawings or otherwise to reproduce or use this drawing or the design contained in it. **Do not scale this drawings : All dimensions to be checked on site**

Status **PLANNING**  
Notes  
1 All dimensions to be checked on site by contractor.  
2 Do not scale from this drawing.  
3 Unless otherwise indicated all dimensions are in millimetres.  
4 Any omissions and discrepancies to be reported to the Architect immediately.

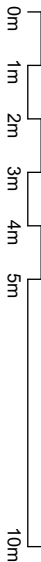

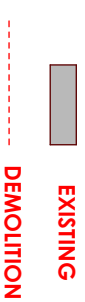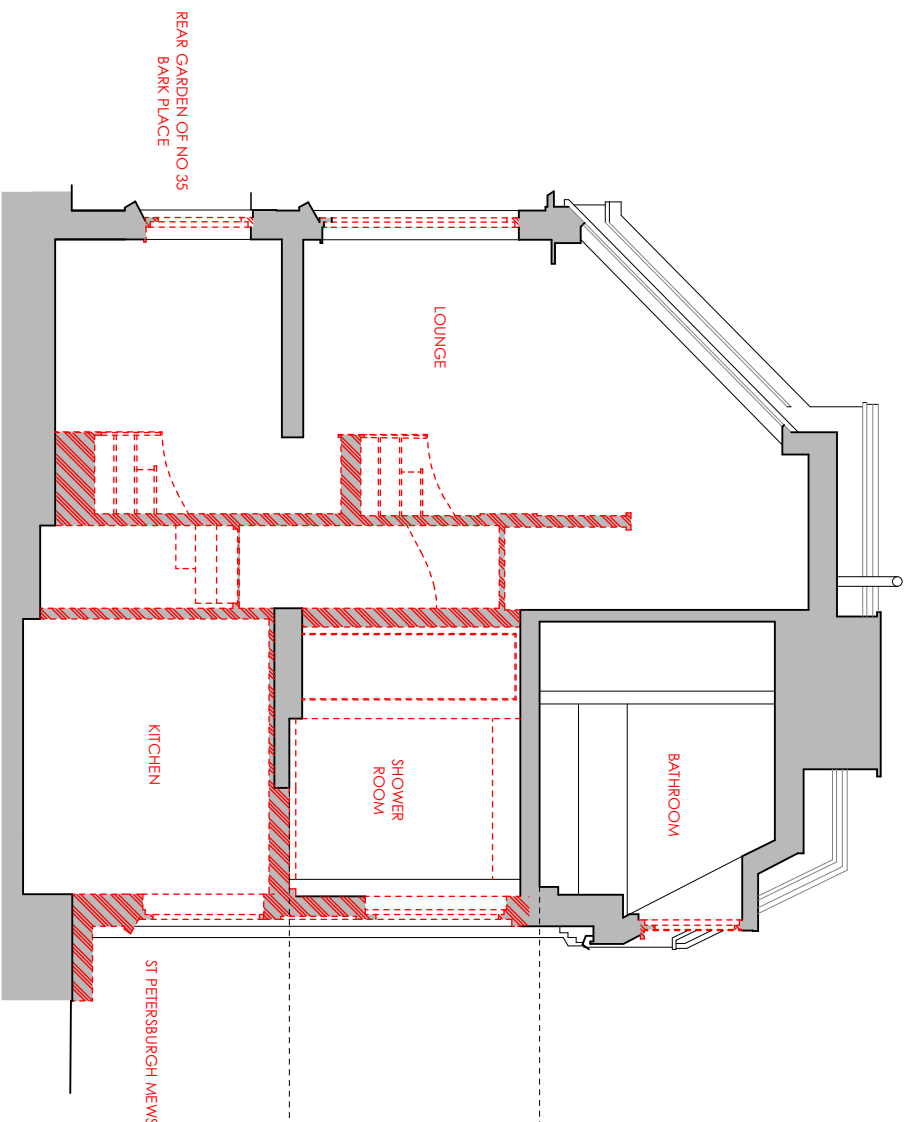

Site 25 ST PETERSBURGH MEWS, LONDON W2 4JT

Drawing Number  
DE15


Status  
PLANNING

Notes  
1 All dimensions to be checked on site by contractor.  
2 Do not scale from this drawing.  
3 Unless otherwise indicated all dimensions are in millimetres.  
4 Any omissions and discrepancies to be reported to the Architect immediately.

Title AS EXISTING SECTION BB  
SHOWING DEMOLITION

Date  
01.03.2021

Scale  
1:50 @ A3

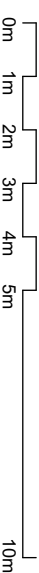

**Y P Designs Ltd**

Architecture  
Interior Design  
Urban Design

34 Pembroke Gardens, Kensington London W8 6HU  
M: 07932 631885 F: 020 7751 1195

Copyright in this drawing remains with YP Design Ltd and no express or implied licence is granted by way of this drawings or otherwise to reproduce or use this drawing or the design contained in it.

Do not scale this drawings : All dimensions to be checked on site