


# LITTLE WARRENS, HIGH STREET, STANTON

## WORKS TO EXISTING BUILDING

### GROUND FLOOR

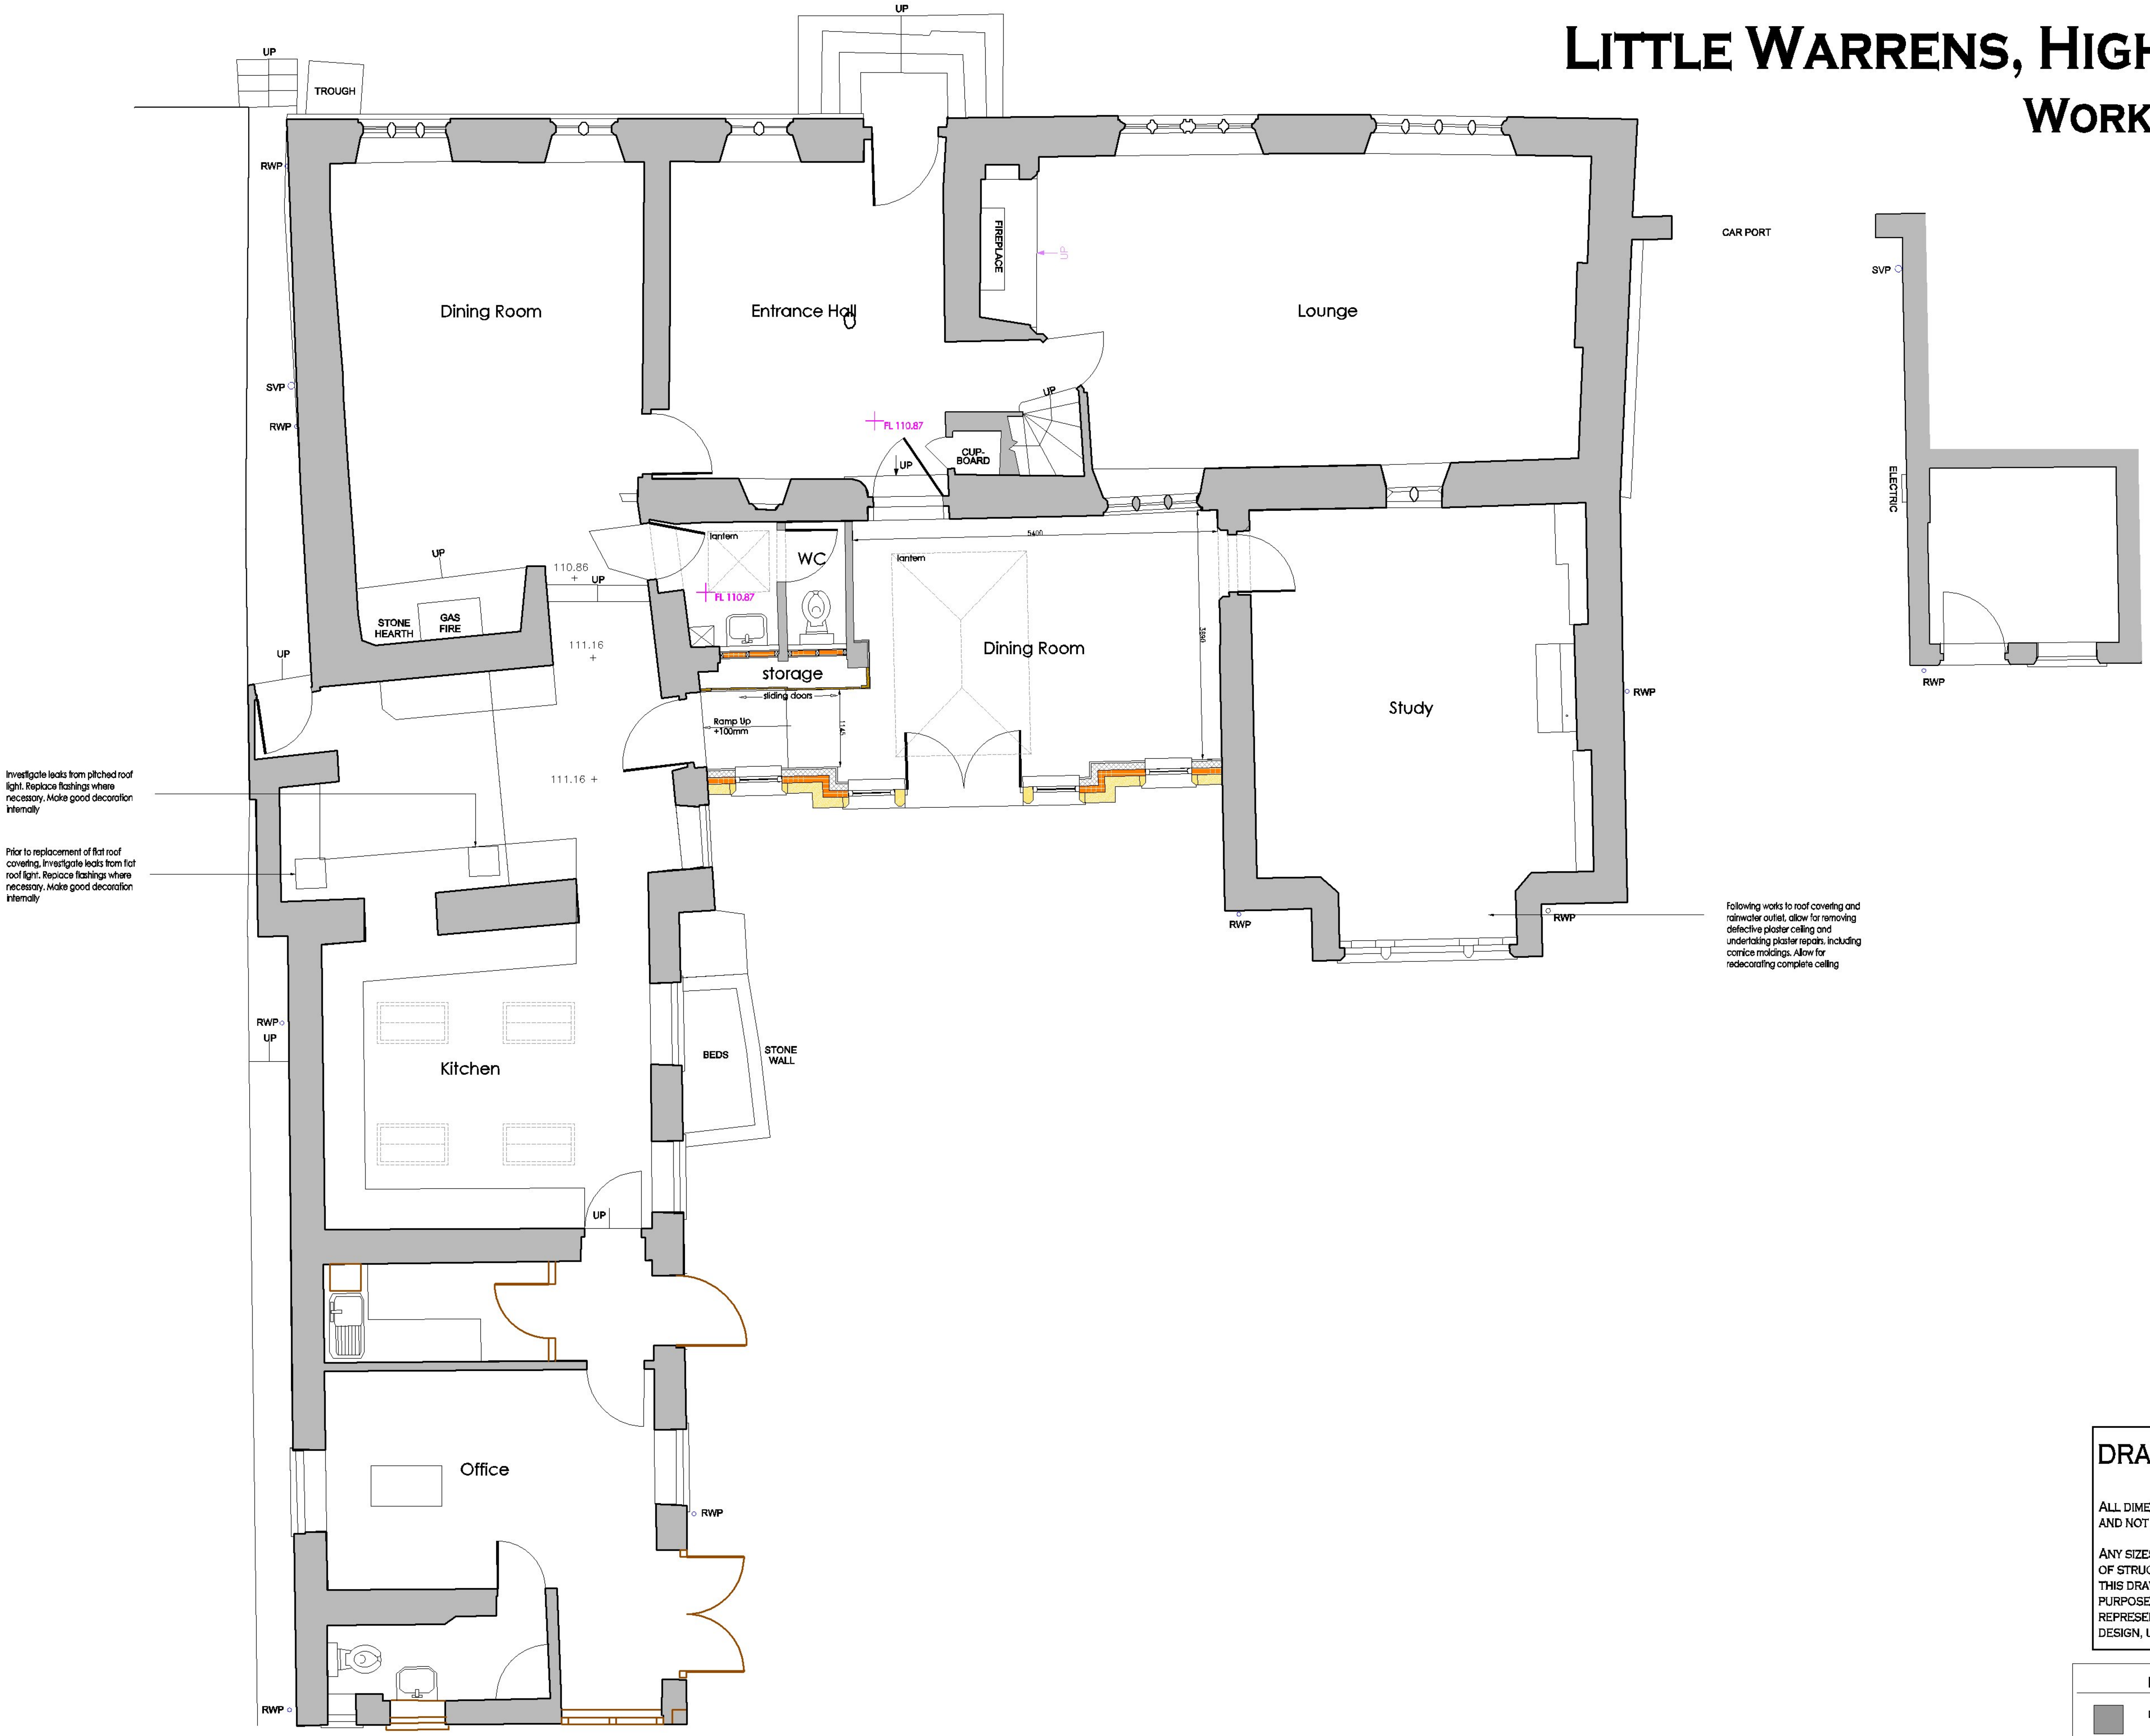

Investigate leaks from pitched roof light. Replace flashings where necessary. Make good decoration internally

Plan to replacement of flat roof covering. Investigate leaks from flat roof light. Replace flashings where necessary. Make good decoration internally


Following works to roof covering and rainwater outlet, allow for removing defective plaster ceiling and underlating plaster repair, including cornice moldings. Allow for redecorating complete ceiling

#### DRAWING NOTES

ALL DIMENSIONS TO BE CHECKED ONSITE AND NOT SCALED FROM THIS DRAWING

ANY SIZES, POSITIONS OR ORIENTATIONS OF STRUCTURAL ELEMENTS SHOWN ON THIS DRAWING ARE FOR DIAGRAMMATIC PURPOSES ONLY - IT DOES NOT REPRESENT ANY SPECIFICATION OR DESIGN, UNLESS OTHERWISE STATED

KEY	
	DENOTES EXISTING MASONRY
	DENOTES PROPOSED STONE WORK
	DENOTES PROPOSED INSULATION / STUD WALLS
	DENOTES PROPOSED BLOCKWORK

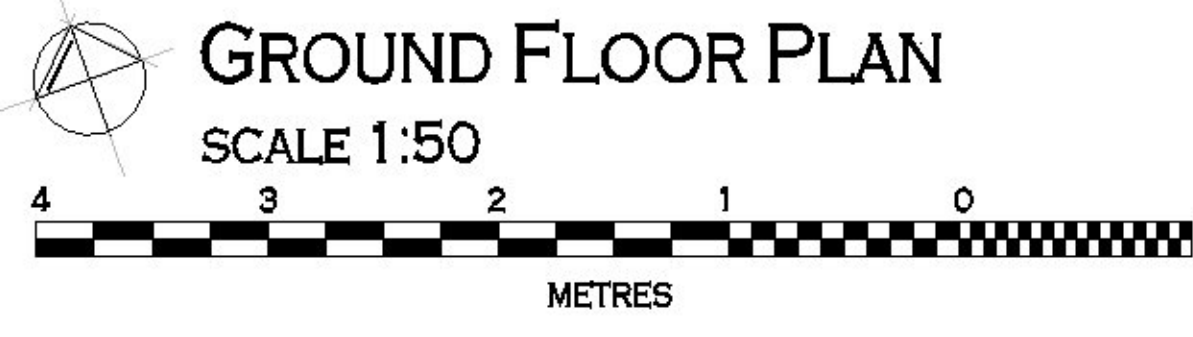

REVISION	NOTES	DATE
A	Revised for LBC application	21.02.2021
0	FIRST ISSUE	17.10.2020

PROJECT:  
Little Warrens  
High Street  
Stanton  
Glos

DRAWING:  
Works to Existing Building – Ground Floor

**CONSTRUCTION SERVICES**  
4 KIDDELM Rise,  
WITCHCOMBE,  
CIRENCESTER,  
GLOUCESTERSHIRE, GL54 5JU  
+ 44 (0) 7879 000650 EMAIL: INFO@UPCONSTRUCT.CO.UK

DRAWN BY	DATE	APPROVED BY	DATE
LJP	0ct 2020	LJP	0ct 2020

SCALE: AS STATED TITLE: LW.S.EX.01 REGION: A