


Notes

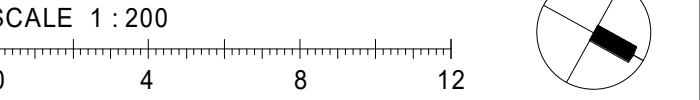

(Gross Internal Area) - SDEC		
Level	Name	Area
LEVEL 0	SDEC	1087.27 m²
LEVEL 1	SDEC	811.01 m²
LEVEL 2	SDEC	62.82 m²
		1961.1 m²

(Gross Internal Area) - Other		
Level	Name	Area
LEVEL 0	Diagnostics	247.26 m²
LEVEL 0	Infill (pharmacy / MH Assessment / Minors / Circ.)	344.83 m²
LEVEL 1	Link Bridge	77.38 m²
LEVEL 0	Refurb.	99.12 m²
		768.59 m²

Department Legend

- EMU - Clinical
- GPU / SAU - Clinical
- Diagnostics
- Therapies
- Mental Health Assessment
- Support - Clinical
- Minors
- Pharmacy
- Reception / Waiting Area
- Support - Public
- Circulation
- FM / Plant

P4	Issued For Planning	22/01/2021	KM	RB
P3	Drawing updated following Fire Strategy review workshop 20.01.21	21/01/2021	KM	RB
P2	Updated to reflect additional client comments	18/01/2021	KM	RB
P1	First Issue	11/01/2021	KM	RB
Rev	Description	Date	Dr	App
			by	by
original by K E Maddison		date created 11.01.2021	approved by RB	

AHR Architects Ltd
First Floor
Victoria Quay
Shrewsbury
SY1 1HH
United Kingdom

T +44(0)1743 283000
F +44(0)1743 232717
E shrewsbury@ahr.co.uk
www.ahr.co.uk

client name	NHS Countess of Chester		
project	Same Day Emergency Care		
drawing	GA Plan - Ground Floor		
computer file	C:\Real\Projects\CCSDEC-AHR-01-ZZ-AHS-001_BUILDING\MODEL_1\maddison.rvt	plot date	22.01.2021
project number	2019.01011.001	scale	1 : 200 @A1
drawing number	CCSDEC-AHR-ZZ-00-DR-A- 2001	rev	P4
		issue status	S2
This drawing is to be read in conjunction with all related drawings. All dimensions must be checked and verified on site before commencing any work or producing shop drawings. The originator should be notified immediately of any discrepancy. This drawing is copyright and remains the property of AHR.			