



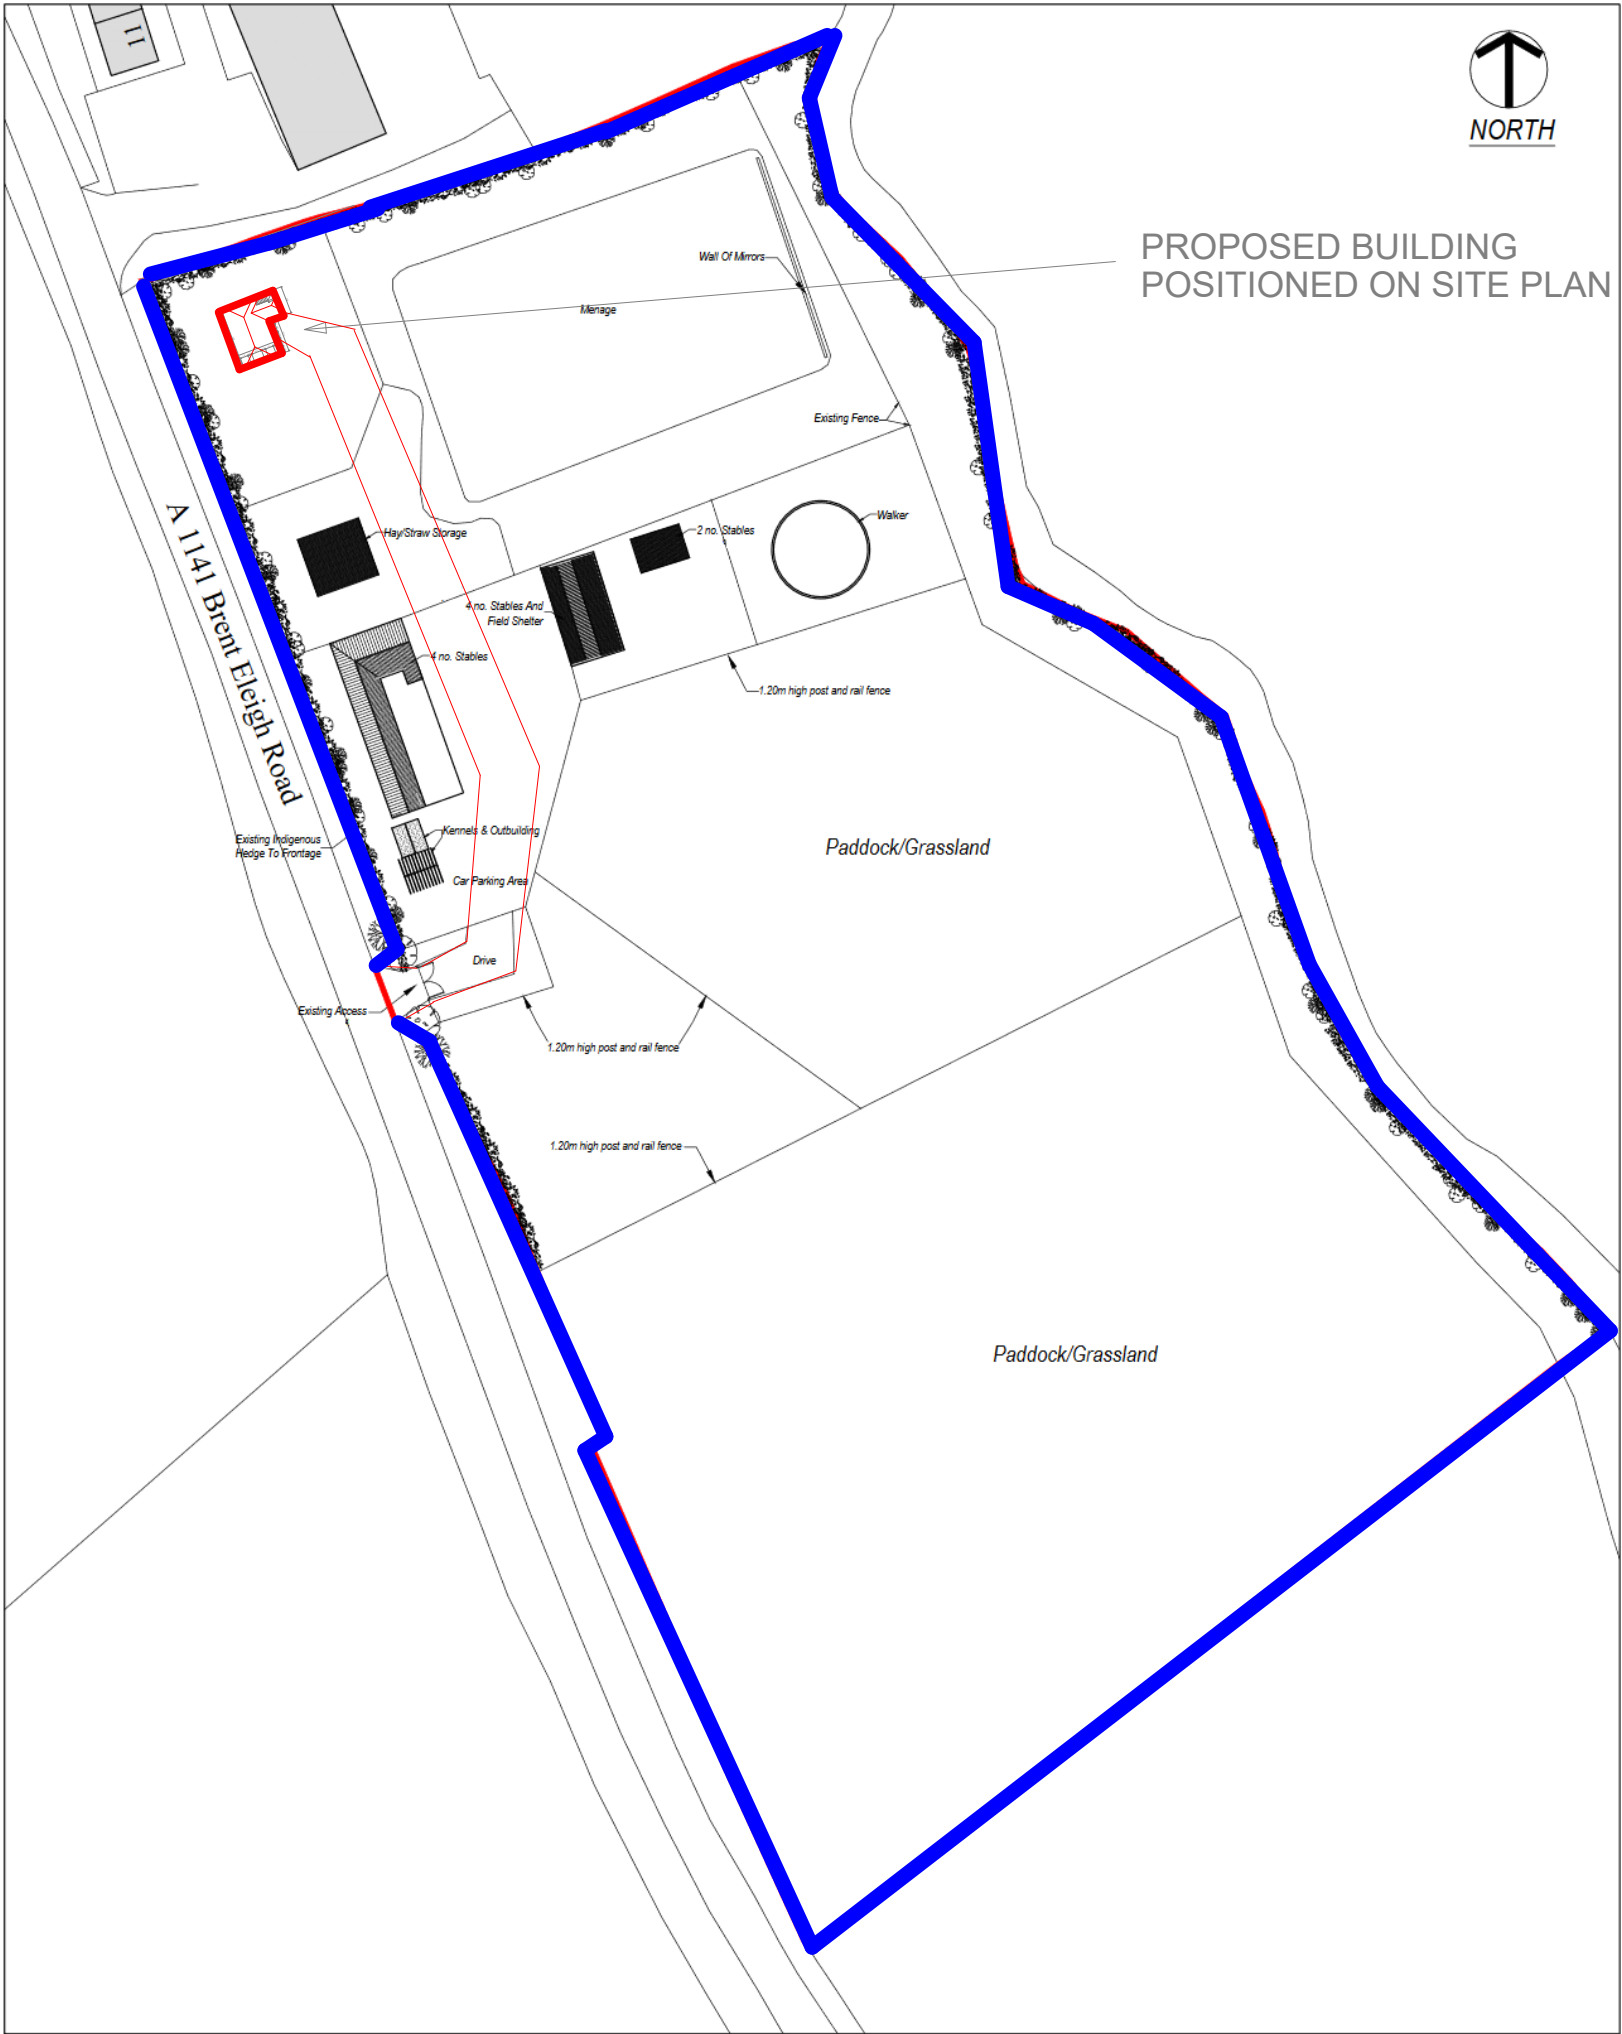

Scale: 1:500

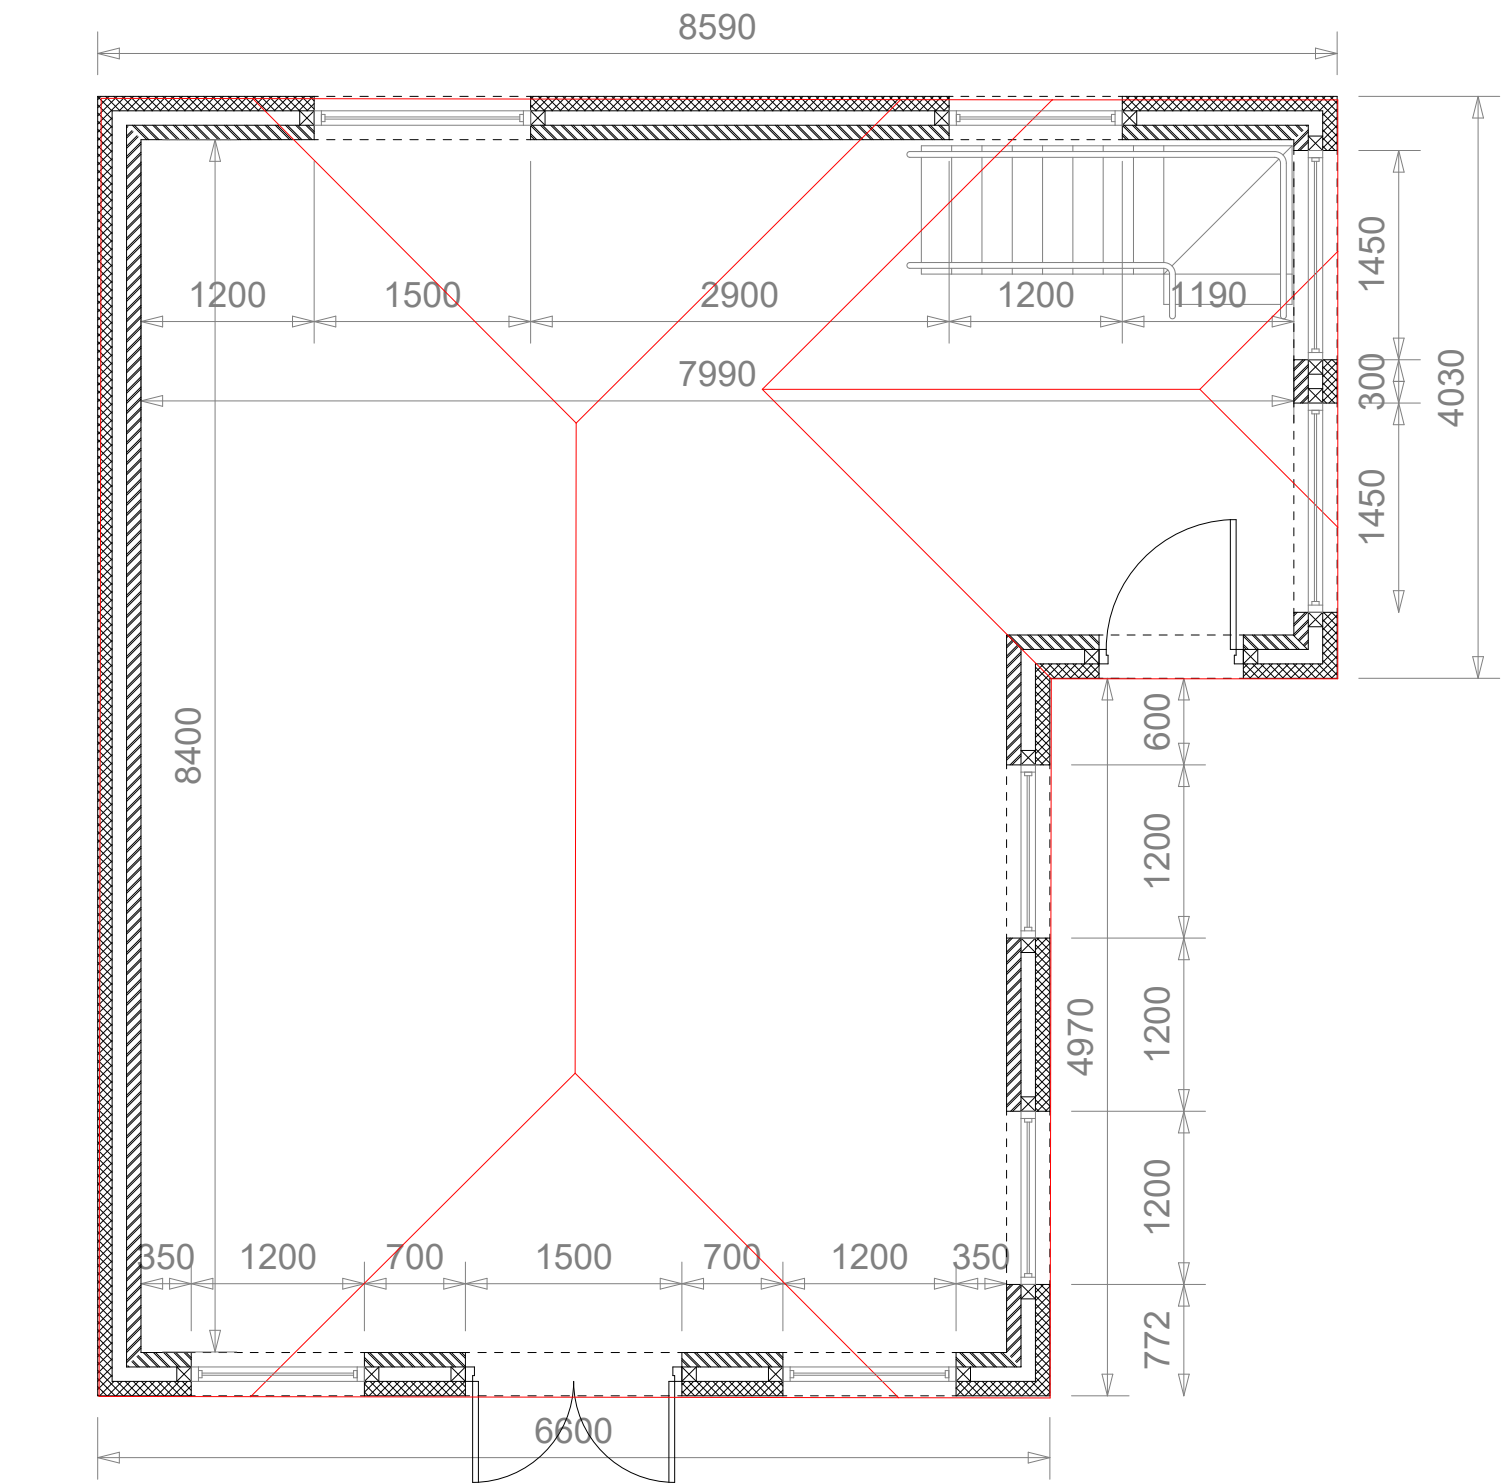

EXAMPLES OF MATERIALS TO BE USED

