


North

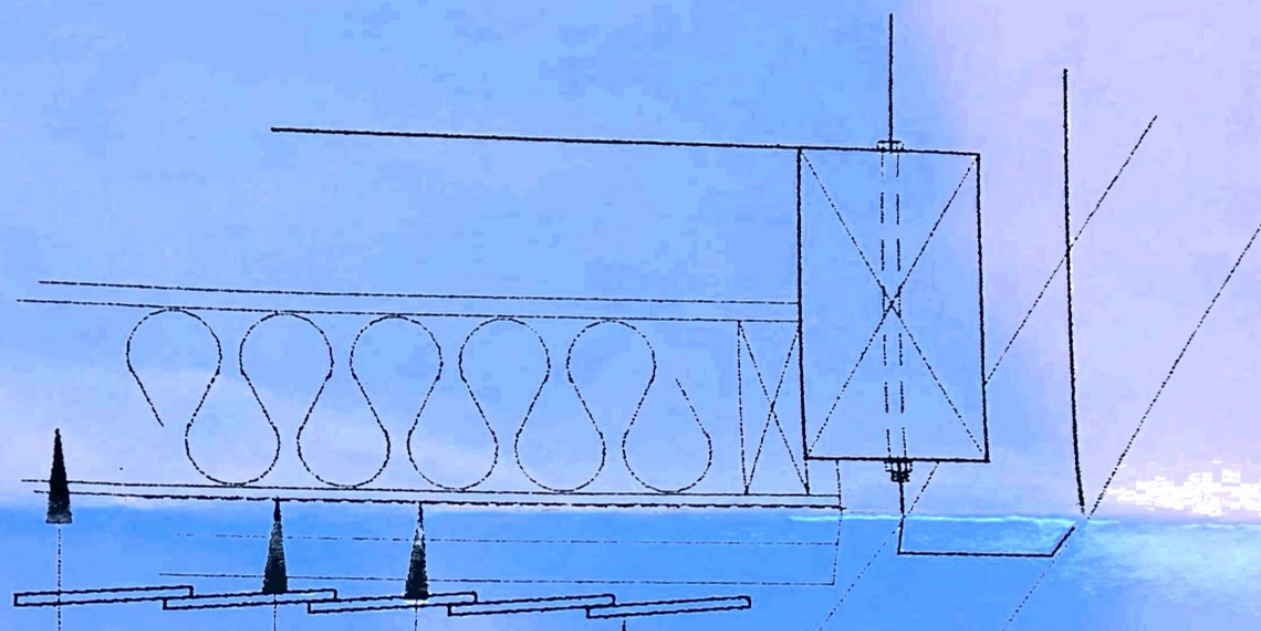

250x150 D30 Eaves Beam
with 2N° M12 Through Bolts

Hardwood Weatherboarding on
50x30 vertical timber battens @ 600
max c/c. Fixed back to studwork

Vapour barrier

9mm OSB
secured to stud

140x50 (C16) studs @ c.450c/c
Rockwool RW3 ins or equal

Typical Wall Panel Detail